
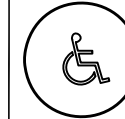


## Play & Park Structures

Minimum Area Required:  
41'-2" x 24'-1"


Scale:  $1/4" = 1'-0"$   
This drawing can be  
scaled only when in  
an 11" x 17" format

Quote Number:  
10-122138A

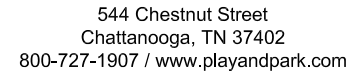

Total Play Components
Elevated Play Components
Elevated Play Components Accessible by Ramp
Elevated Components Accessible by Transfer
Accessible Ground Level Components Shown
Different Types of Ground Level Components

14			
5			<u>User Capacity</u>
0	Req.	0	20-30
5	Req.	3	<u>Critical Fall Height</u>
9	Req.	2	4'-0"
4	Req.	2	

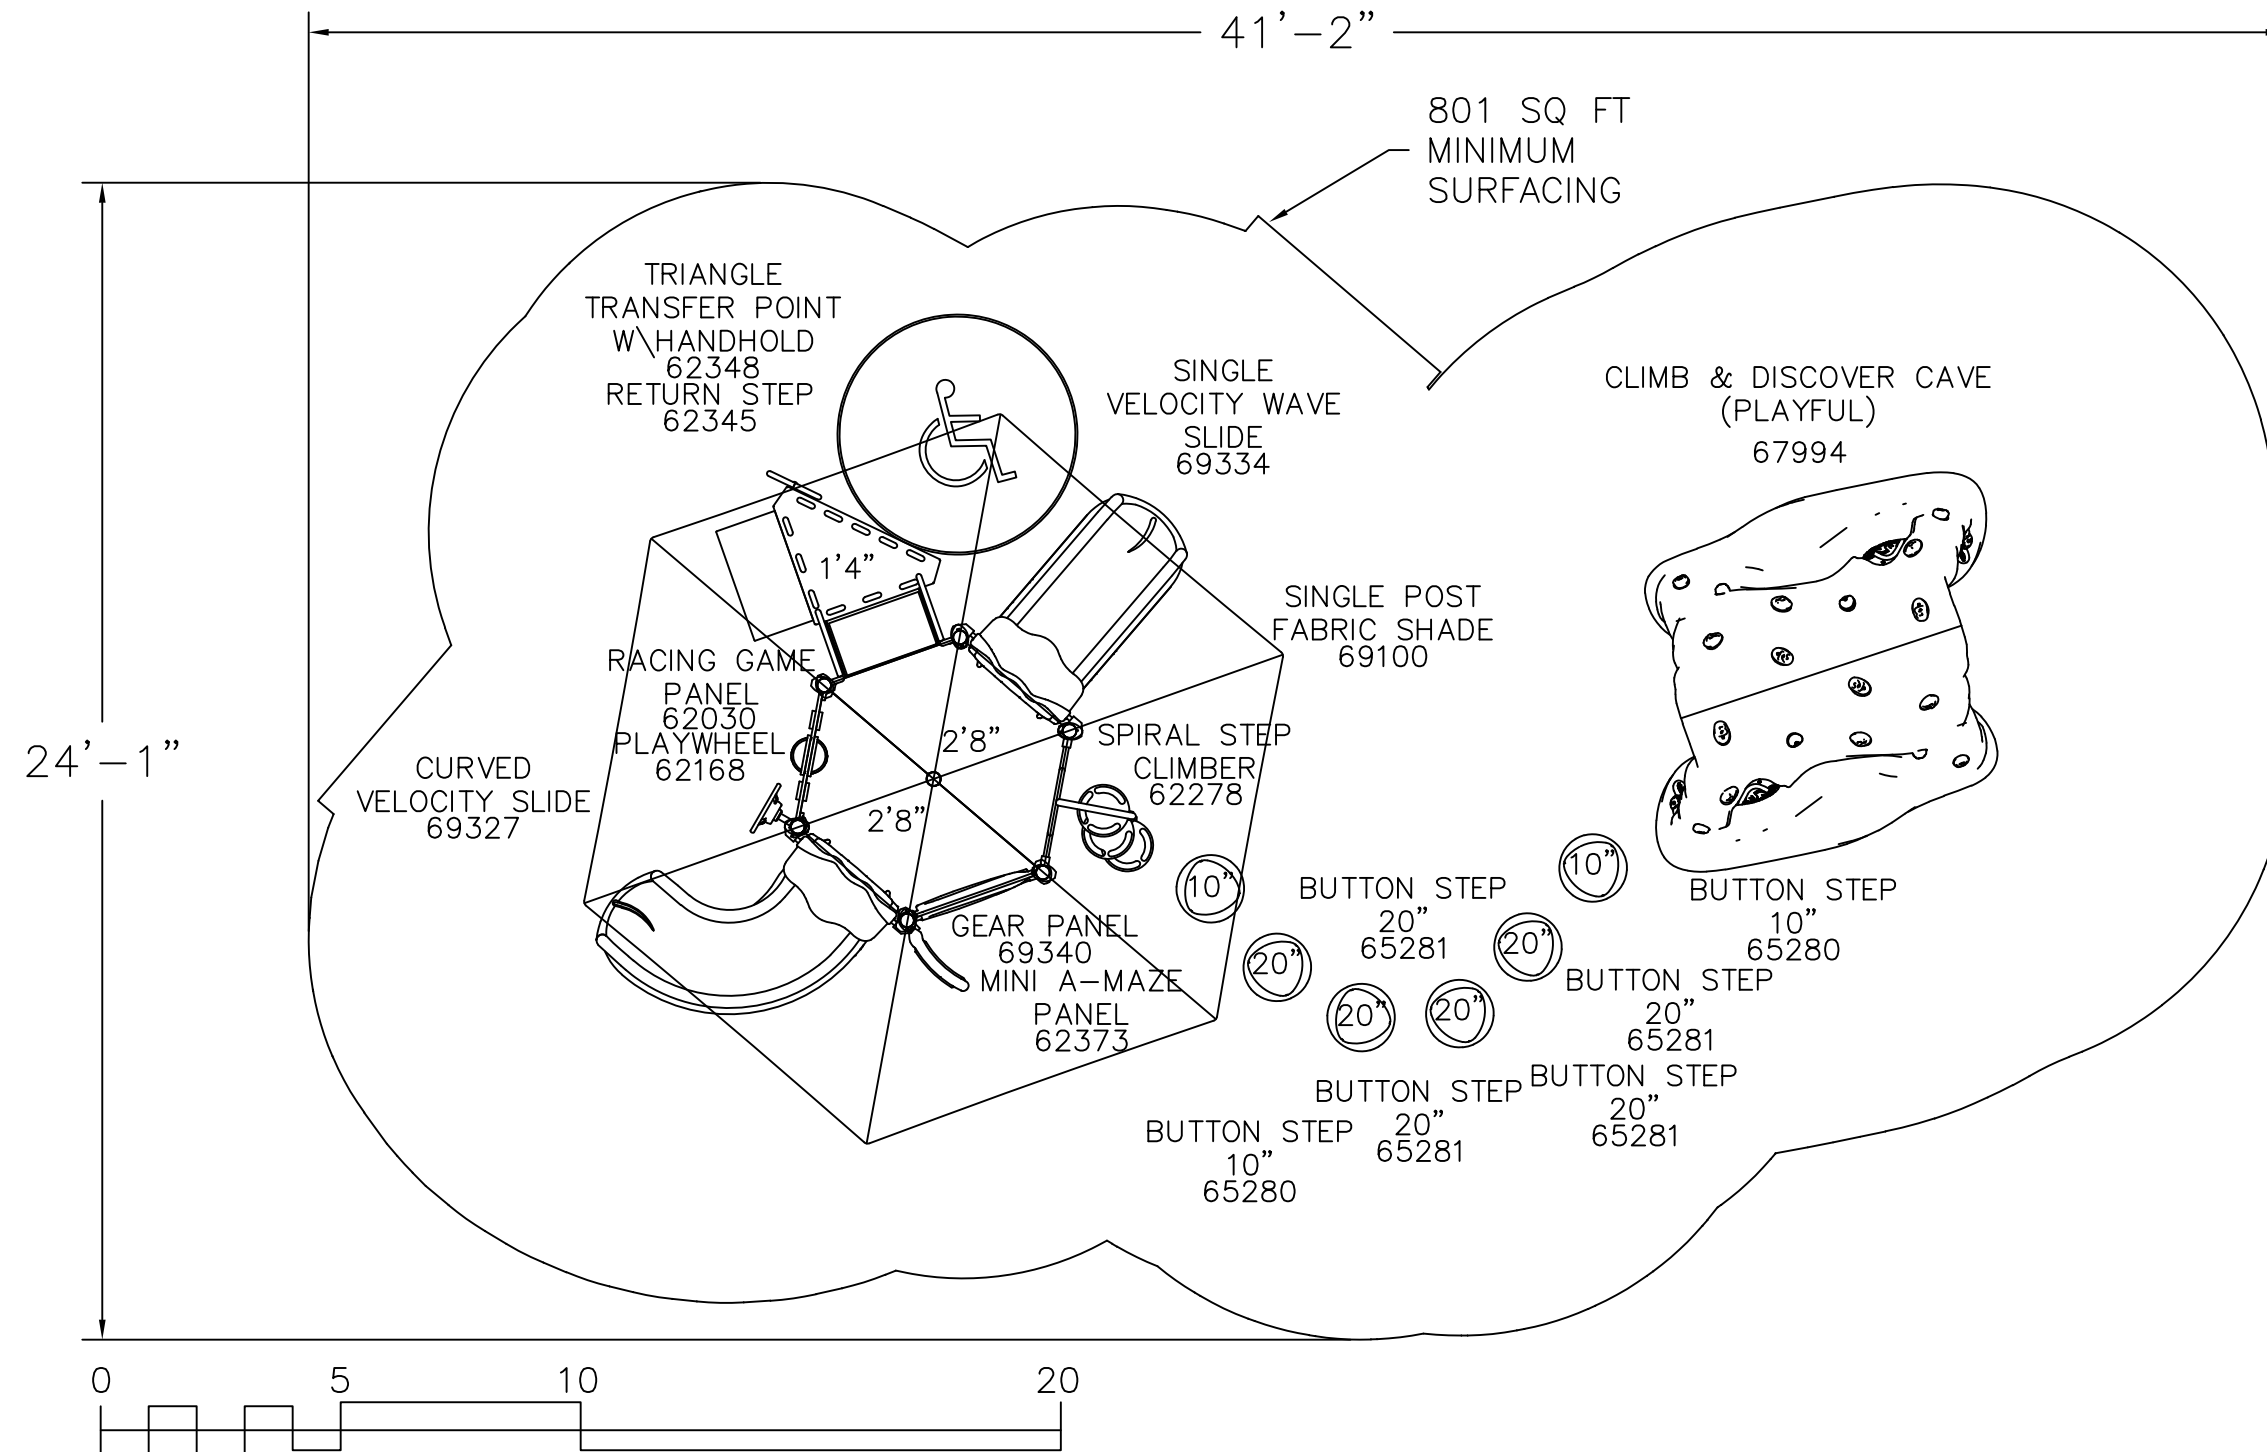

It is the manufacturer's opinion that the structure shown herein complies with current ada standards concerning accessibility if used with proper accessible surfacing and together with other necessary ground level play equipment. Top View drawings and measurements are for overall site and structure appearance purposes. Top view should not be conceived as a construction detail; therefore, all measurements and slope requirements should be field verified prior to construction. **IMPORTANT:** Never install play equipment over hard, unresilient surfaces such as asphalt, concrete, or compacted earth. It is the owner's responsibility to ensure the "minimum area required" contains an appropriate amount of resilient material to cushion accidental falls.