This play equipment is WEBSITE UNIT 2016 5-12

PLAY & PARK STRUCTURES

recommended for children ages:

scaled only when in an 11" x 17" format Minimum Area Required: 33'-8" X 26'-7"

Scale: 1/4"=1'

This drawing can be

Drawn By: **TCarter** Date: 01/11/16 Quote Number: 10-95246



401 Chestnut St., Ste. 410 Chattanooga, TN 37402 800-727-1907 / www.playandpark.com




Total Play Components Elevated Play Components Elevated Play Components Accessible by Ramp Elevated Components Accessible by Transfer Accessible Ground Level Components Shown Different Types of Ground Level Components

User Capacity 0 Req. 5 Req. 2 | Req. | 2 | Req. |

20-30 Critical Fall Height 4'-8"



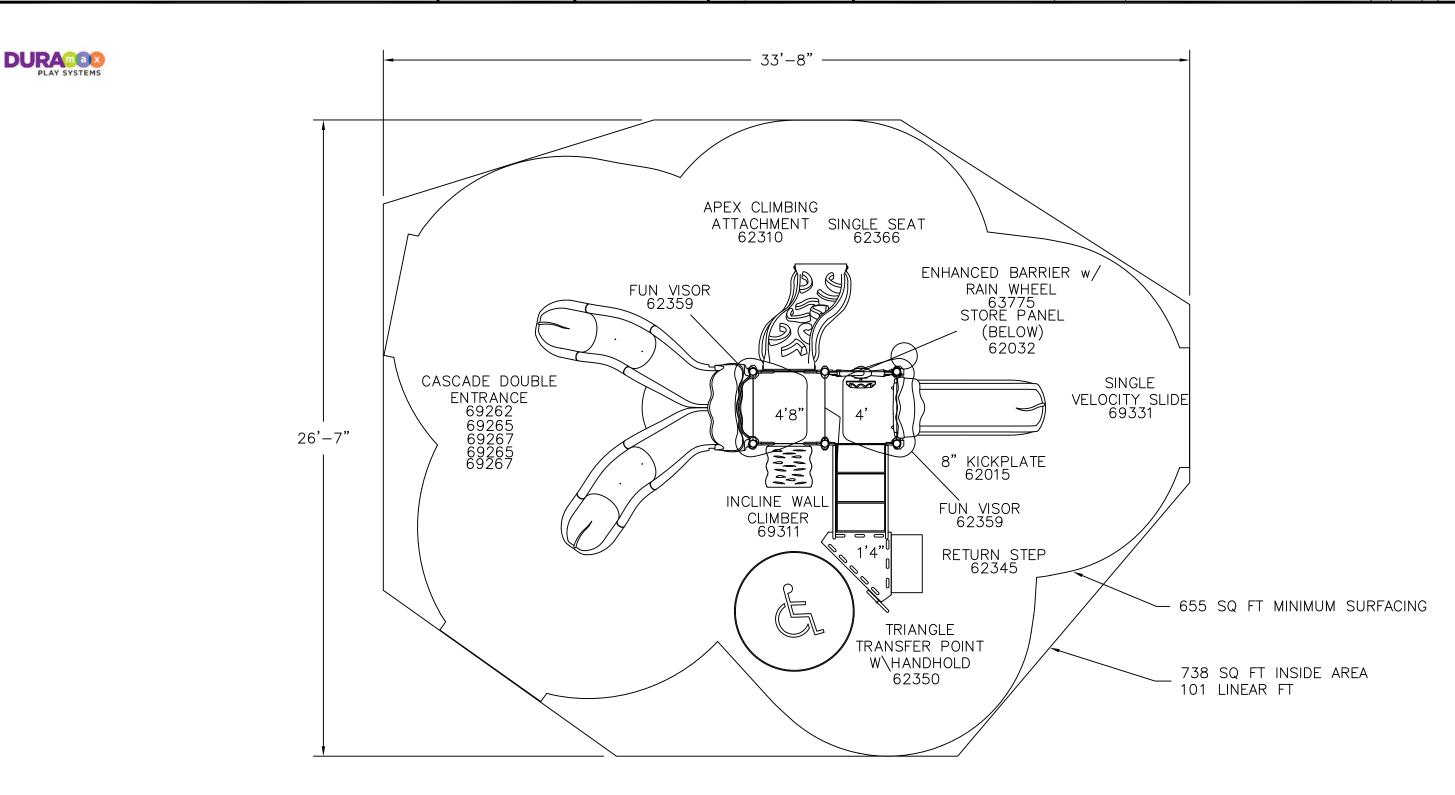

It is the manufacturer's opinion that the structure shown herein complies with current ada standards concerning accessibility if used with proper accessible surfacing and together with other necessary ground level play equipment. IMPORTANT: Never install play equipment over hard, unresilient surfaces such as asphalt, concrete, or compacted earth. It is the owner's responsibility to ensure the "minimum area required" contains an appropriate amount of resilient material to cushion accidental falls.