Website Unit 2016	recommended for children ages: 5-12
Play and Park Structure	Minimum Area Required: 43'-8" X 40'-8"

This pla uipment is nded for ages: 2

Scale: 3/16" = 1'-0" This drawing can be scaled only when in an 11" x 17" format

Drawn By: Rachel Miller Date: 5/18/16 Quote Number: 10-98754




401 Chestnut St., Ste. 410 Chattanooga, TN 37402 800-727-1907 / www.playandpark.com



	Total Play Components	22		
١	Elevated Play Components	12		
	Elevated Play Components Accessible by Ramp	0	Req.	
/	Elevated Components Accessible by Transfer	10	Req.	
	Accessible Ground Level Components Shown	10	Req.	
	Different Types of Ground Level Components	6	Req.	

User Capacity 55-65 Critical Fall Height 6'-0"

1 S O 9 0 0 1 **DURA** - 43'-8"

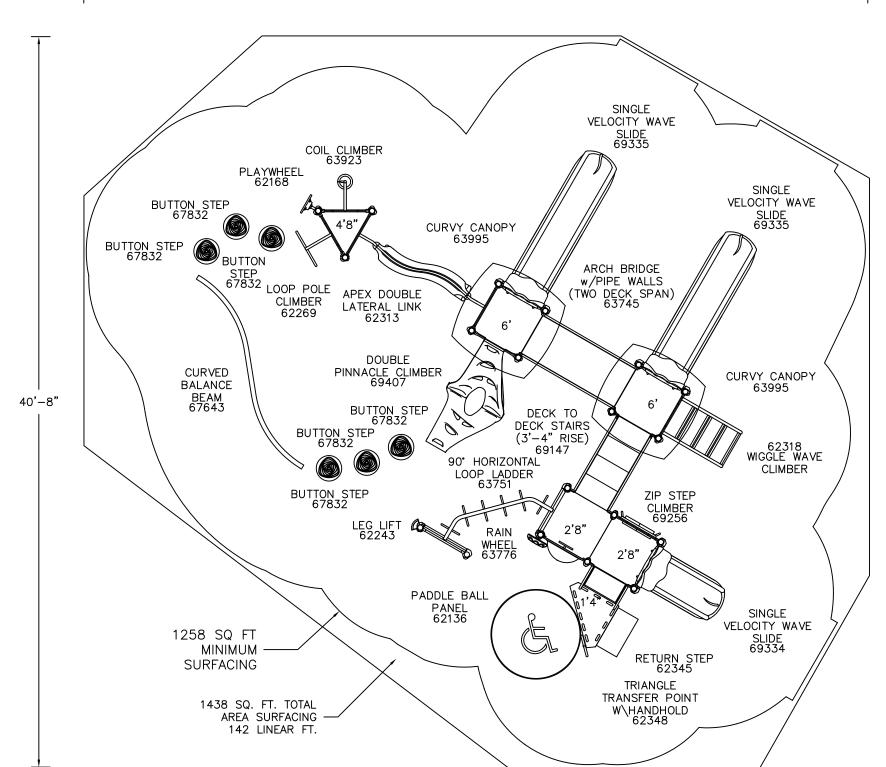

It is the manufacturer's opinion that the structure shown herein complies with current ada standards concerning accessibility if used with proper accessible surfacing and together with other necessary ground level play equipment. IMPORTANT: Never install play equipment over hard, unresilient surfaces such as asphalt, concrete, or compacted earth. It is the owner's responsibility to ensure the "minimum area required" contains an appropriate amount of resilient material to cushion accidental falls.