2016 Fall Promo 20-101199

22'-11"

children ages: 5-12

Minimum Area Required:

36'-11" x 22'-11"

TELEPHONE TUBES 71380

This play equipment is

recommended for

This drawing can be scaled only when in an 11" x 17" format

Scale: 1/4" = 1'-0"

Drawn By: J. Swiecichowski Date: 8/18/2016 Quote Number: 20-101199



401 Chestnut St., Ste. 410 Chattanooga, TN 37402 800-727-1907 / www.playandpark.com



CASCADE ENTRANCE 71671

71674

71676 71677


Total Play Components **Elevated Play Components** Elevated Play Components Accessible by Ramp | 0 | Req. Elevated Components Accessible by Transfer Accessible Ground Level Components Shown Different Types of Ground Level Components

5 Req. 3 | Req. | 2

User Capacity 20-30 Critical Fall Height 5'-4"



Play & Park Structures

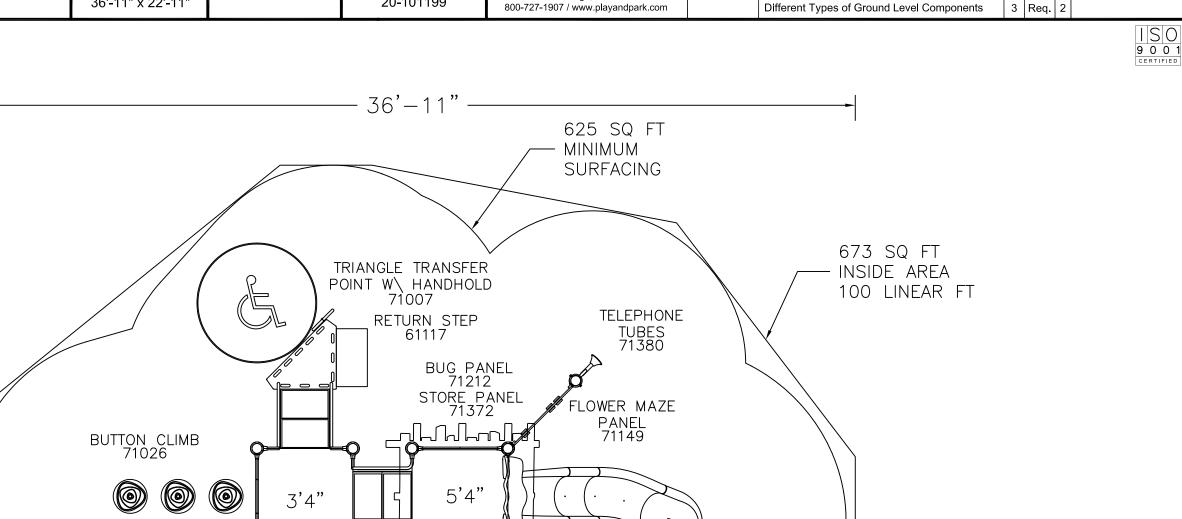


SQUARE SLAT

ROOF 71512

ROPE LADDER 71553

DECK TO DECK STAIRS (2' RISE) 71472

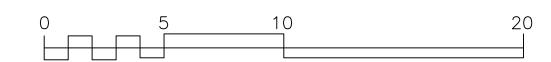

It is the manufacturer's opinion that the structure shown herein complies with current ada standards concerning accessibility if used with proper accessible surfacing and together with other necessary ground level play equipment. IMPORTANT: Never install play equipment over hard, unresilient surfaces such as asphalt, concrete, or compacted earth. It is the owner's responsibility to ensure the "minimum area required" contains an appropriate amount of resilient material to cushion accidental falls.

SLAT BARRIER

W/ RAINWHEEL 71514