2016 Fall Promo 20-101200

Play & Park Structures

SUPER

DURA max

This play equipment is recommended for children ages: 5-12

This drawing can be scaled only when in an 11" x 17" format Minimum Area Required: 39'-10" x 37'-3"

Scale: 5/16" = 1'-0"

Drawn By: J. Swiecichowski Date: 8/18/2016 Quote Number: 20-101200

play&park structures A PLAYCORE Company

401 Chestnut St., Ste. 410 Chattanooga, TN 37402 800-727-1907 / www.playandpark.com




Total Play Components **Elevated Play Components** Elevated Play Components Accessible by Ramp Elevated Components Accessible by Transfer Accessible Ground Level Components Shown Different Types of Ground Level Components

5 0 Req. 5 Req. 2 | Req. | 2 | 2 Req.

User Capacity 20-30 Critical Fall Height 8'-0"



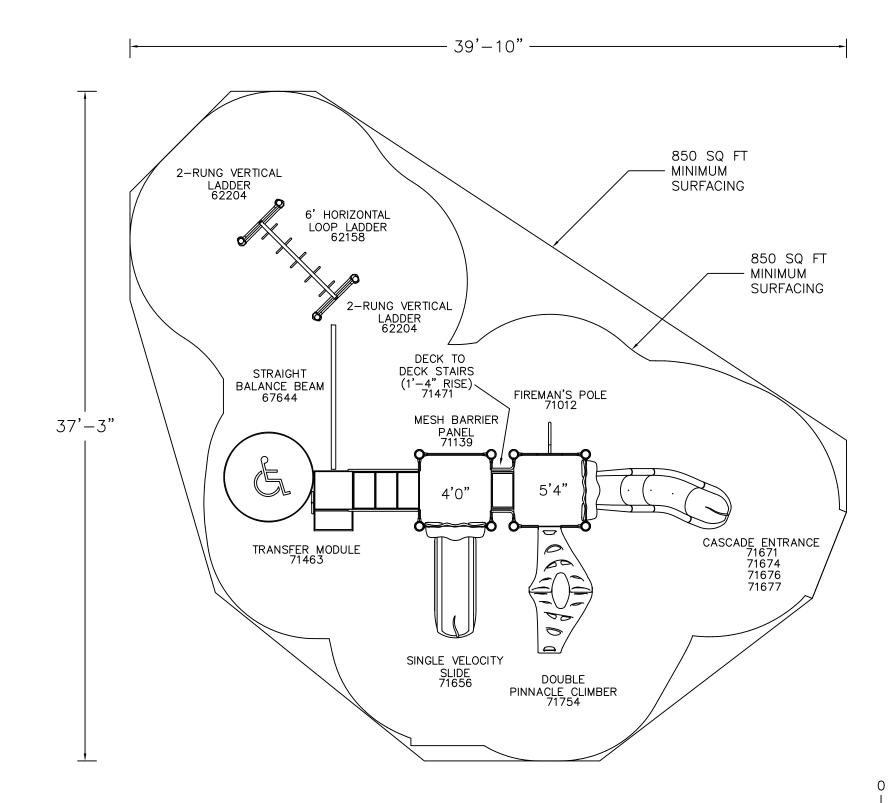

It is the manufacturer's opinion that the structure shown herein complies with current ada standards concerning accessibility if used with proper accessible surfacing and together with other necessary ground level play equipment. IMPORTANT: Never install play equipment over hard, unresilient surfaces such as asphalt, concrete, or compacted earth. It is the owner's responsibility to ensure the "minimum area required" contains an appropriate amount of resilient material to cushion accidental falls.