

20-112351

Play & Park Structures

This play equipment is recommended for children ages: 5-12
Minimum Area Required: 78'-7" x 47'-7"

Scale: NTS
This drawing can be scaled only when in an 11" x 17" format

Drawn By:
Date: 12/6/2017
Quote Number: 20-112351




544 Chestnut Street
Chattanooga, TN 37402
800-727-1907 / www.playandpark.com



Total Play Components	24	
Elevated Play Components	18	
Elevated Play Components Accessible by Ramp	16	Req. 0
Elevated Components Accessible by Transfer	16	Req. 8
Accessible Ground Level Components Shown	6	Req. 0
Different Types of Ground Level Components	4	Req. 0

User Capacity	85-115
Critical Fall Height	7'-6"

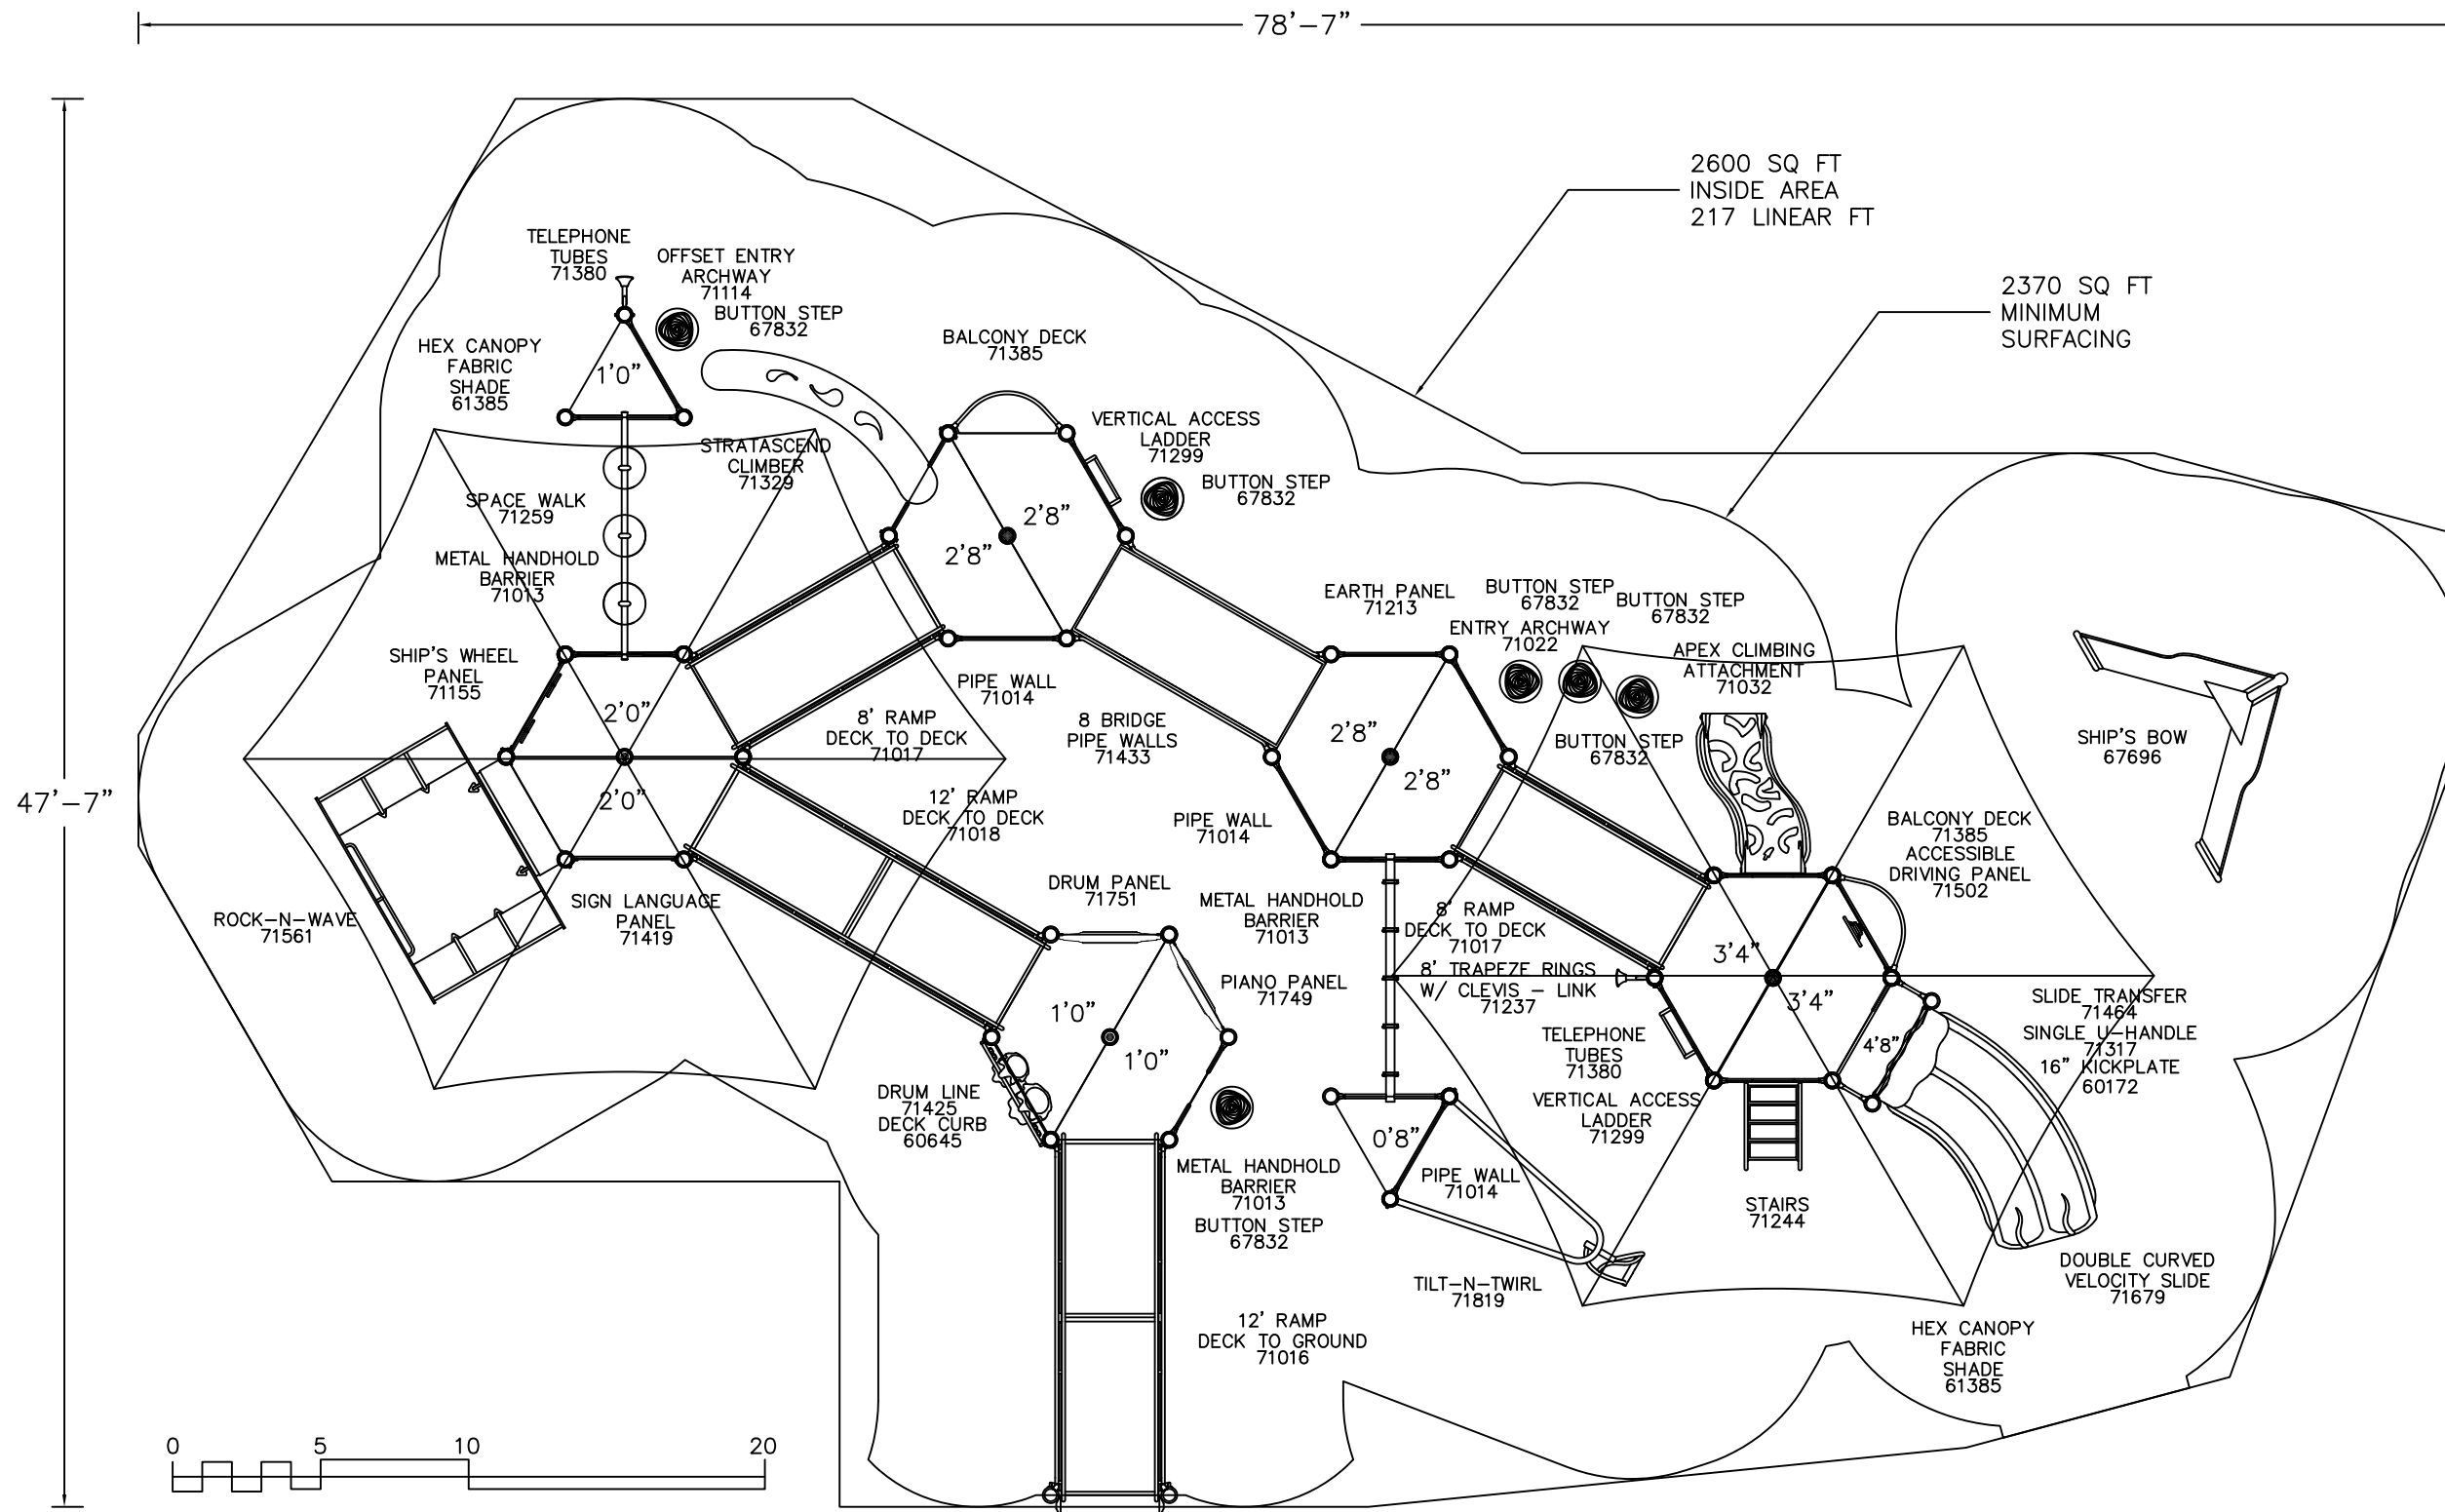

It is the manufacturer's opinion that the structure shown herein complies with current ada standards concerning accessibility if used with proper accessible surfacing and together with other necessary ground level play equipment.
IMPORTANT: Never install play equipment over hard, unresilient surfaces such as asphalt, concrete, or compacted earth. It is the owner's responsibility to ensure the "minimum area required" contains an appropriate amount of resilient material to cushion accidental falls.