


The Preserve 20-132506	This play equipment is recommended for children ages: 5-12 Minimum Area Required: 38'-6" x 33'-8"	Scale: 3/16" = 1'-0" This drawing can be scaled only when in an 11" x 17" format	Drawn By: Date: 7/28/2025 Quote Number: 20-132506	play&park structures® A PLAYCORE Company 544 Chestnut Street Chattanooga, TN 37402 800-727-1907 / www.playandpark.com		Total Play Components	10			User Capacity 40-50
						Elevated Play Components	6			
Play and Park Structures						Elevated Play Components Accessible by Ramp	0	Req.	0	Critical Fall Height 12'-0"
						Elevated Components Accessible by Transfer	3	Req.	3	
						Accessible Ground Level Components Shown	3	Req.	2	
						Different Types of Ground Level Components	2	Req.	2	

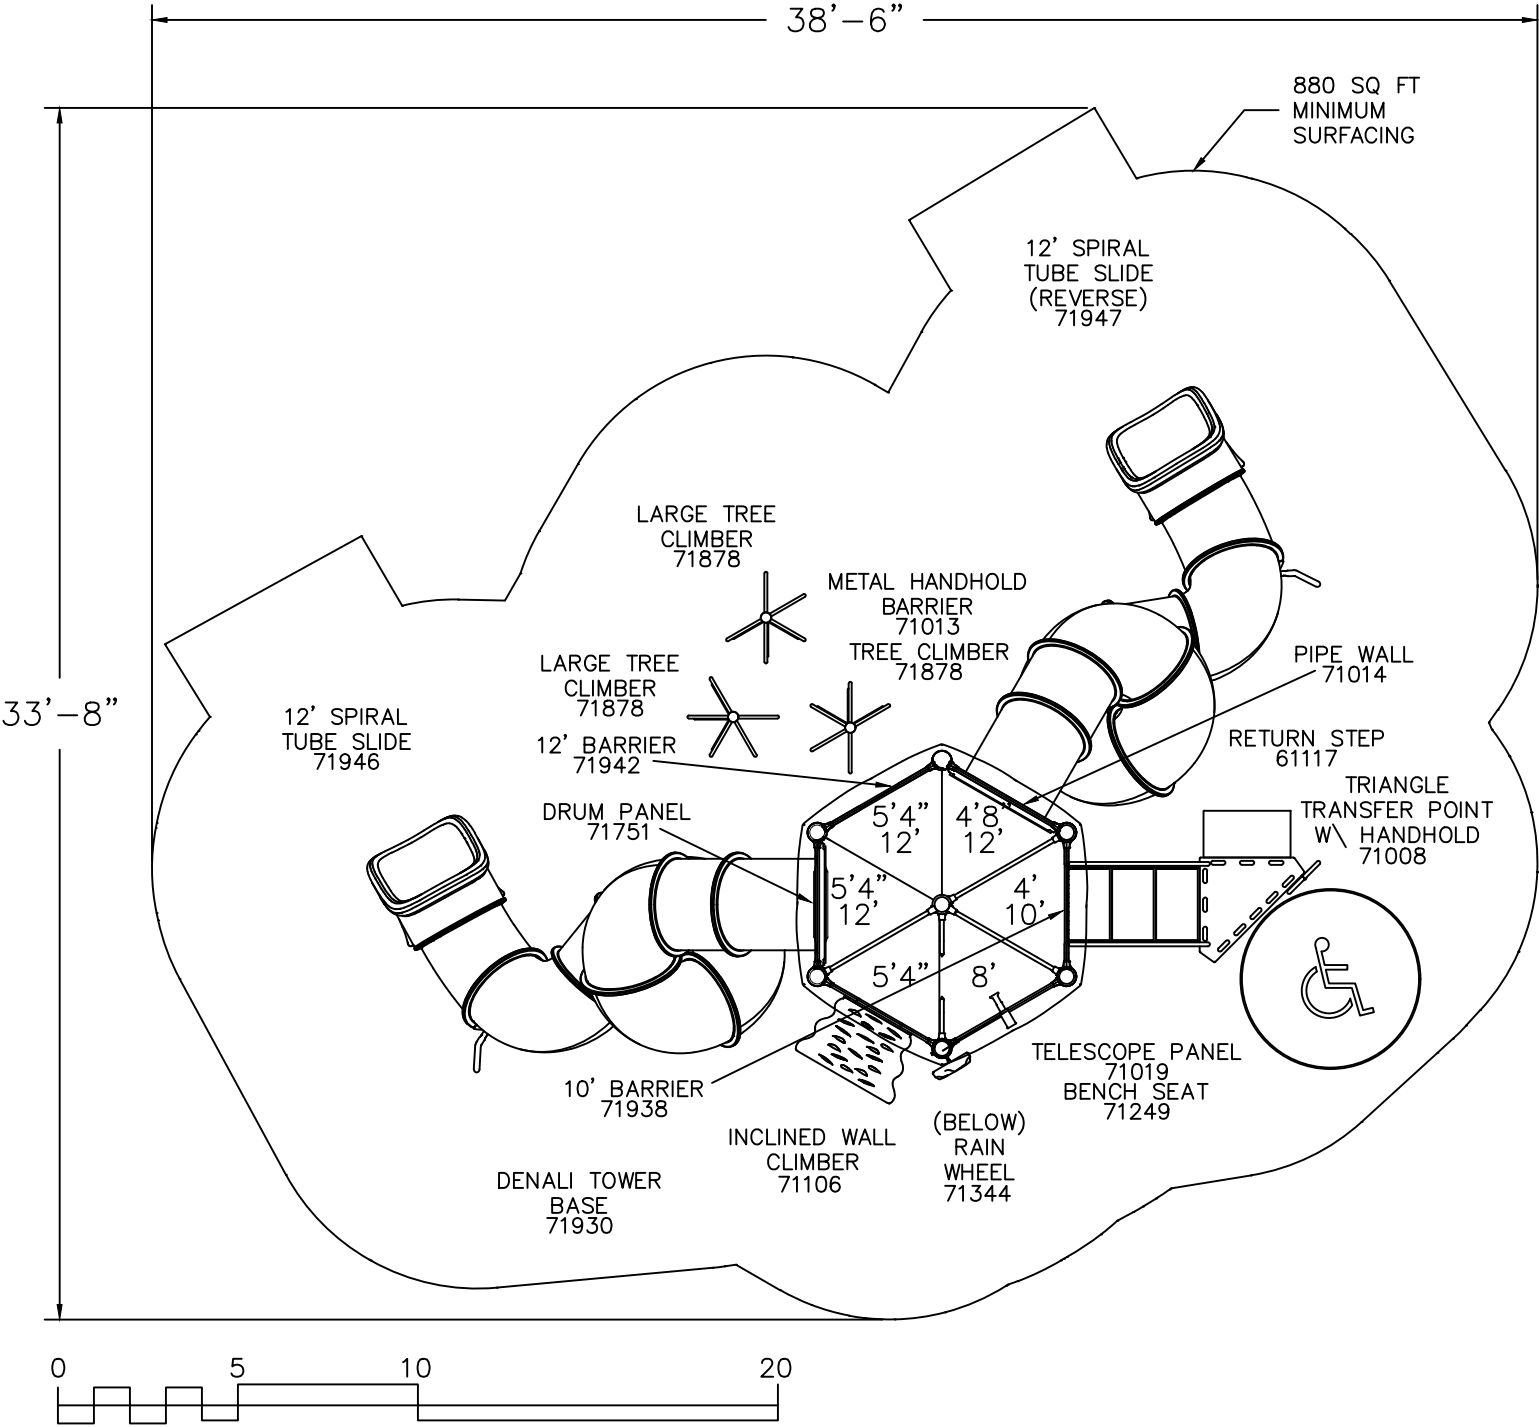





It is the manufacturer's opinion that the structure shown herein complies with current ada standards concerning accessibility if used with proper accessible surfacing and together with other necessary ground level play equipment.

IMPORTANT: Never install play equipment over hard, unresilient surfaces such as asphalt, concrete, or compacted earth. It is the owner's responsibility to ensure the "minimum area required" contains an appropriate amount of resilient material to cushion accidental falls.