


ORDER #2305603

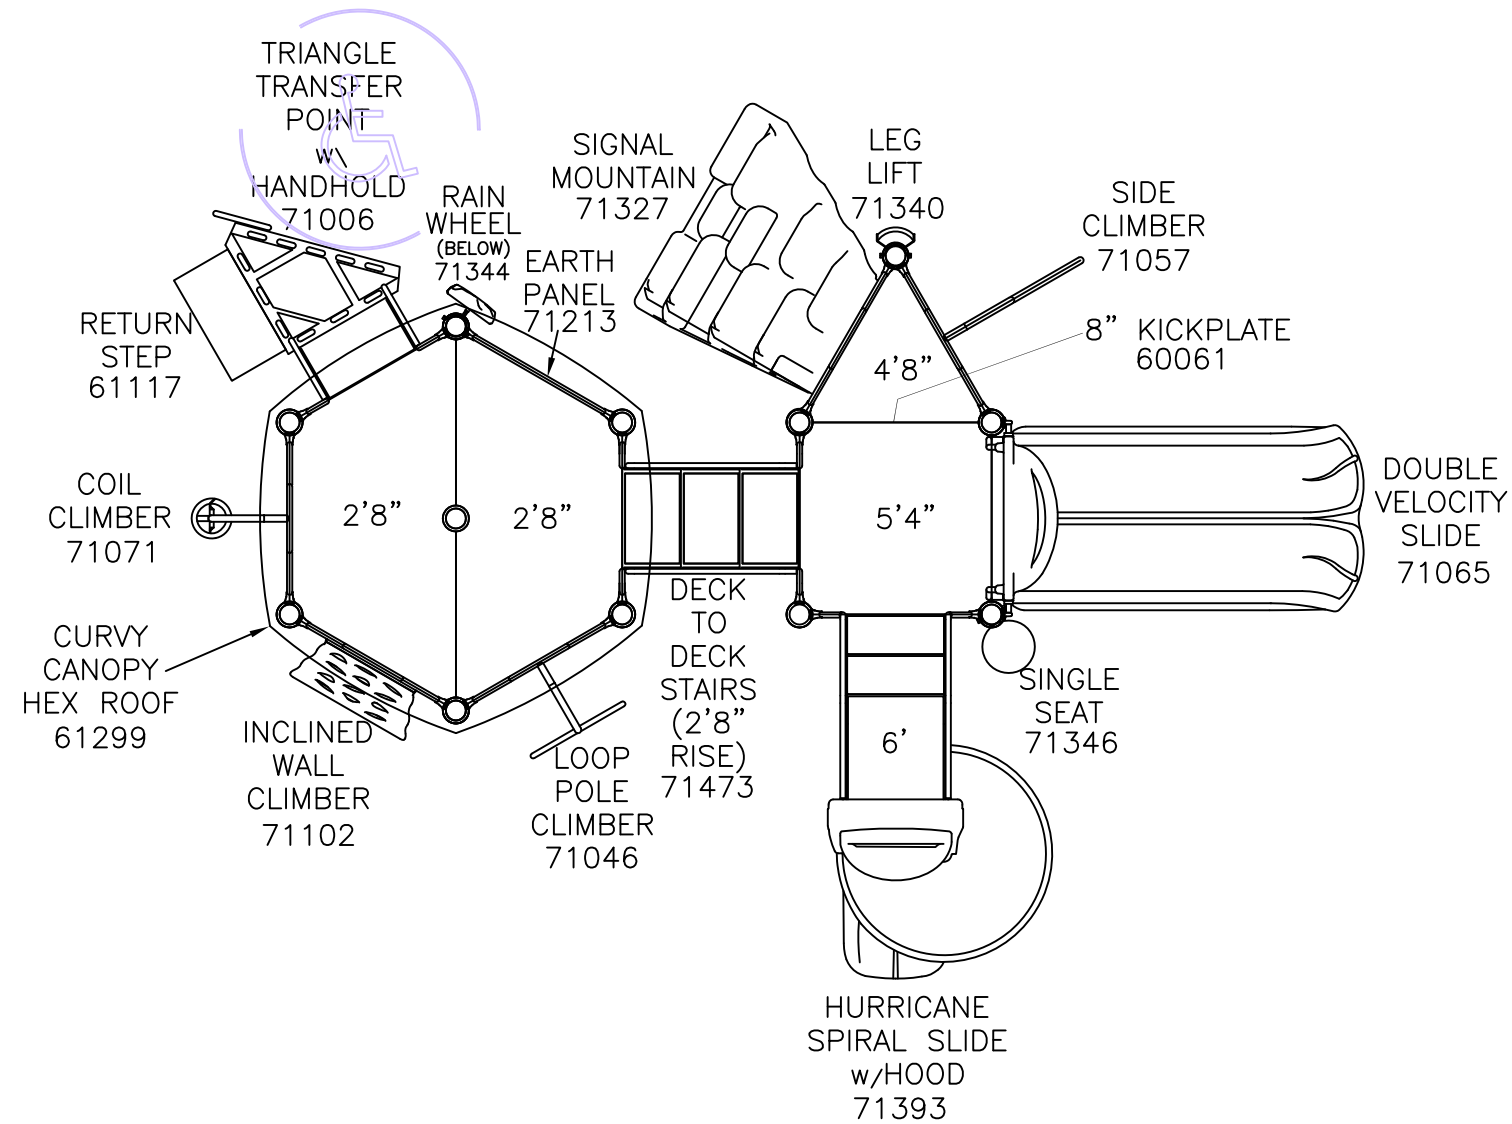

	Total Play Components		10			<div>User Capacity</div> <div>20-30</div> <div>Critical Fall Height</div> <div>6'</div>
	Elevated Play Components		7			
	Elevated Play Components Accessible by Ramp		0	Req.	0	
	Elevated Components Accessible by Transfer		6	Req.	4	
	Accessible Ground Level Components Shown		3	Req.	3	
	Different Types of Ground Level Components		3	Req.	3	

Mitchell Parks Dept. - Caldwell Park 1
1301 N. Minnesota Street
Mitchell, SD 57301

Recreation Brands IA

This play equipment is recommended for children ages 5-12

Minimum Area Required: 40'-0" X 28'-9"
Scale: 1/4" = 1'-0"
This drawing can be scaled only when in an 11" x 17" format

IMPORTANT: Never install play equipment over hard, unresilient surfaces such as asphalt, concrete, or compacted earth. It is the owner's responsibility to ensure the "minimum area required" contains an appropriate amount of resilient material to cushion accidental falls.

It is the manufacturer's opinion that the structure shown herein complies with current ada standards concerning accessibility if used with proper accessible surfacing and together with other necessary ground level play equipment.

Drawn By:
Rachel Ely/njs
Date:
10/09/12; 11/2/12
Drawing Name:
767-67724

play&park structures
A PLAYCORE Company
401 Chestnut St., Ste. 310
Chattanooga, TN 37402
800-727-1907
www.playandpark.com

