

40-112354

Play & Park Structures

This play equipment is recommended for children ages:  
5-12

Minimum Area Required:  
64'-10" x 53'-6"

Scale: 1/8" = 1'-0"  
This drawing can be scaled only when in an 11" x 17" format

Drawn By:

Date:  
11/21/2017

Quote Number:  
40-112354

play&park  
structures®

A PLAYCORE Company  
544 Chestnut Street  
Chattanooga, TN 37402  
800-727-1907 / www.playandpark.com

User Capacity



40-50

Critical Fall Height

8'-0"

ISO  
9001  
CERTIFIED

Horizons

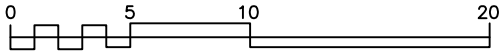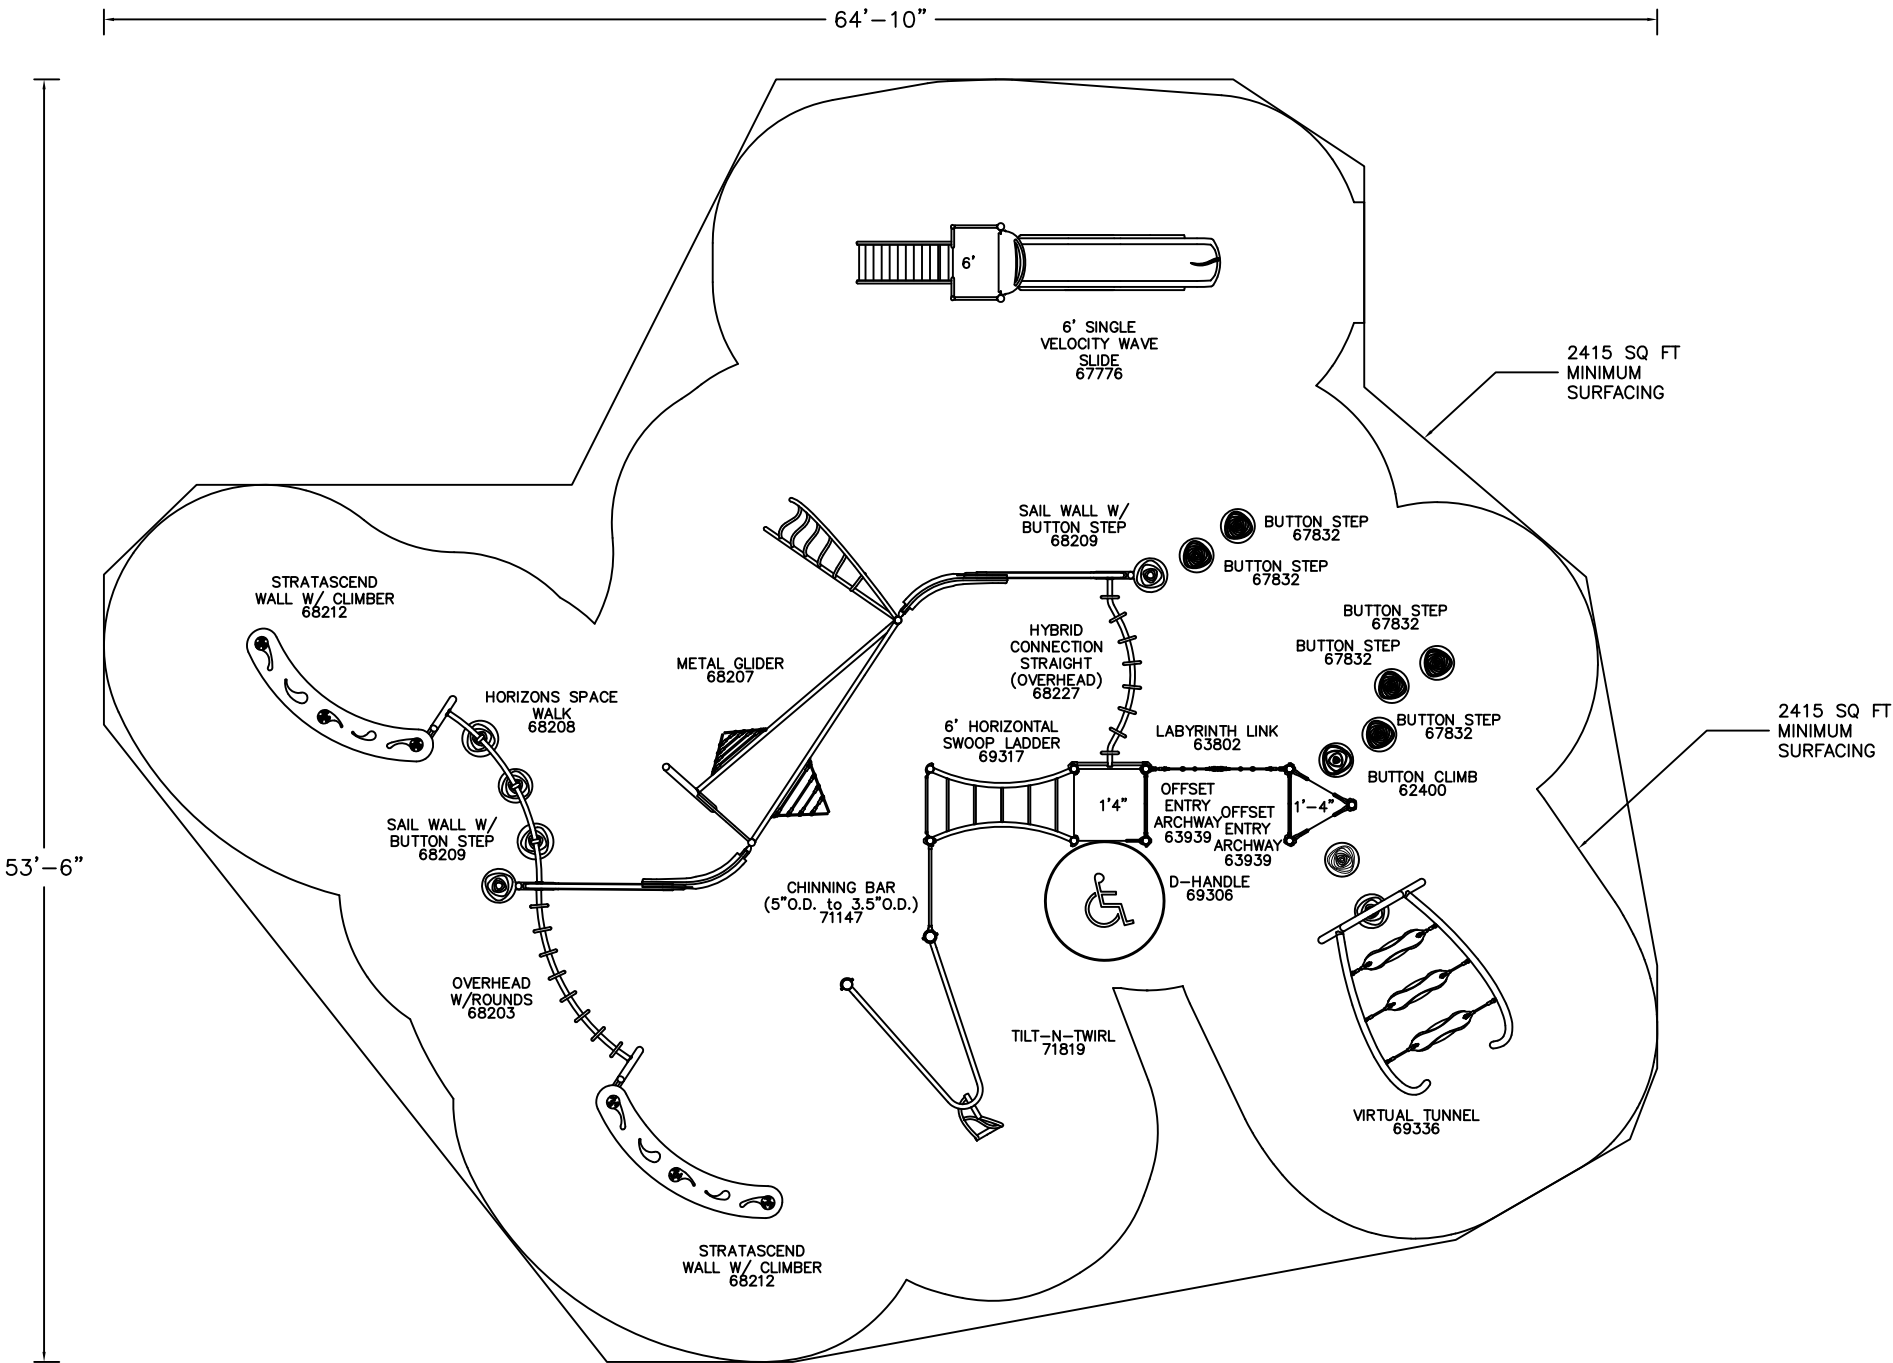

IMPORTANT: Never install play equipment over hard, unresilient surfaces such as asphalt, concrete, or compacted earth. It is the owner's responsibility to ensure the "minimum area required" contains an appropriate amount of resilient material to cushion accidental falls.