

Website Unit  
2015

Play and Park Structures

This play equipment is recommended for children ages:  
5-12

Minimum Area Required:  
42'-5" x 37'-0"

Scale: 3/16" = 1'-0"  
This drawing can be scaled only when in an 11" x 17" format


Drawn By:  
Rachel Miller  
Date:  
10/16/15  
Quote Number:  
630-93260

play&park  
structures

A PLAYCORE Company  
401 Chestnut St., Ste. 410  
Chattanooga, TN 37402  
800-727-1907 / www.playandpark.com

User Capacity  
20-30  
Critical Fall Height  
8'-0"

ISO  
9001  
CERTIFIED

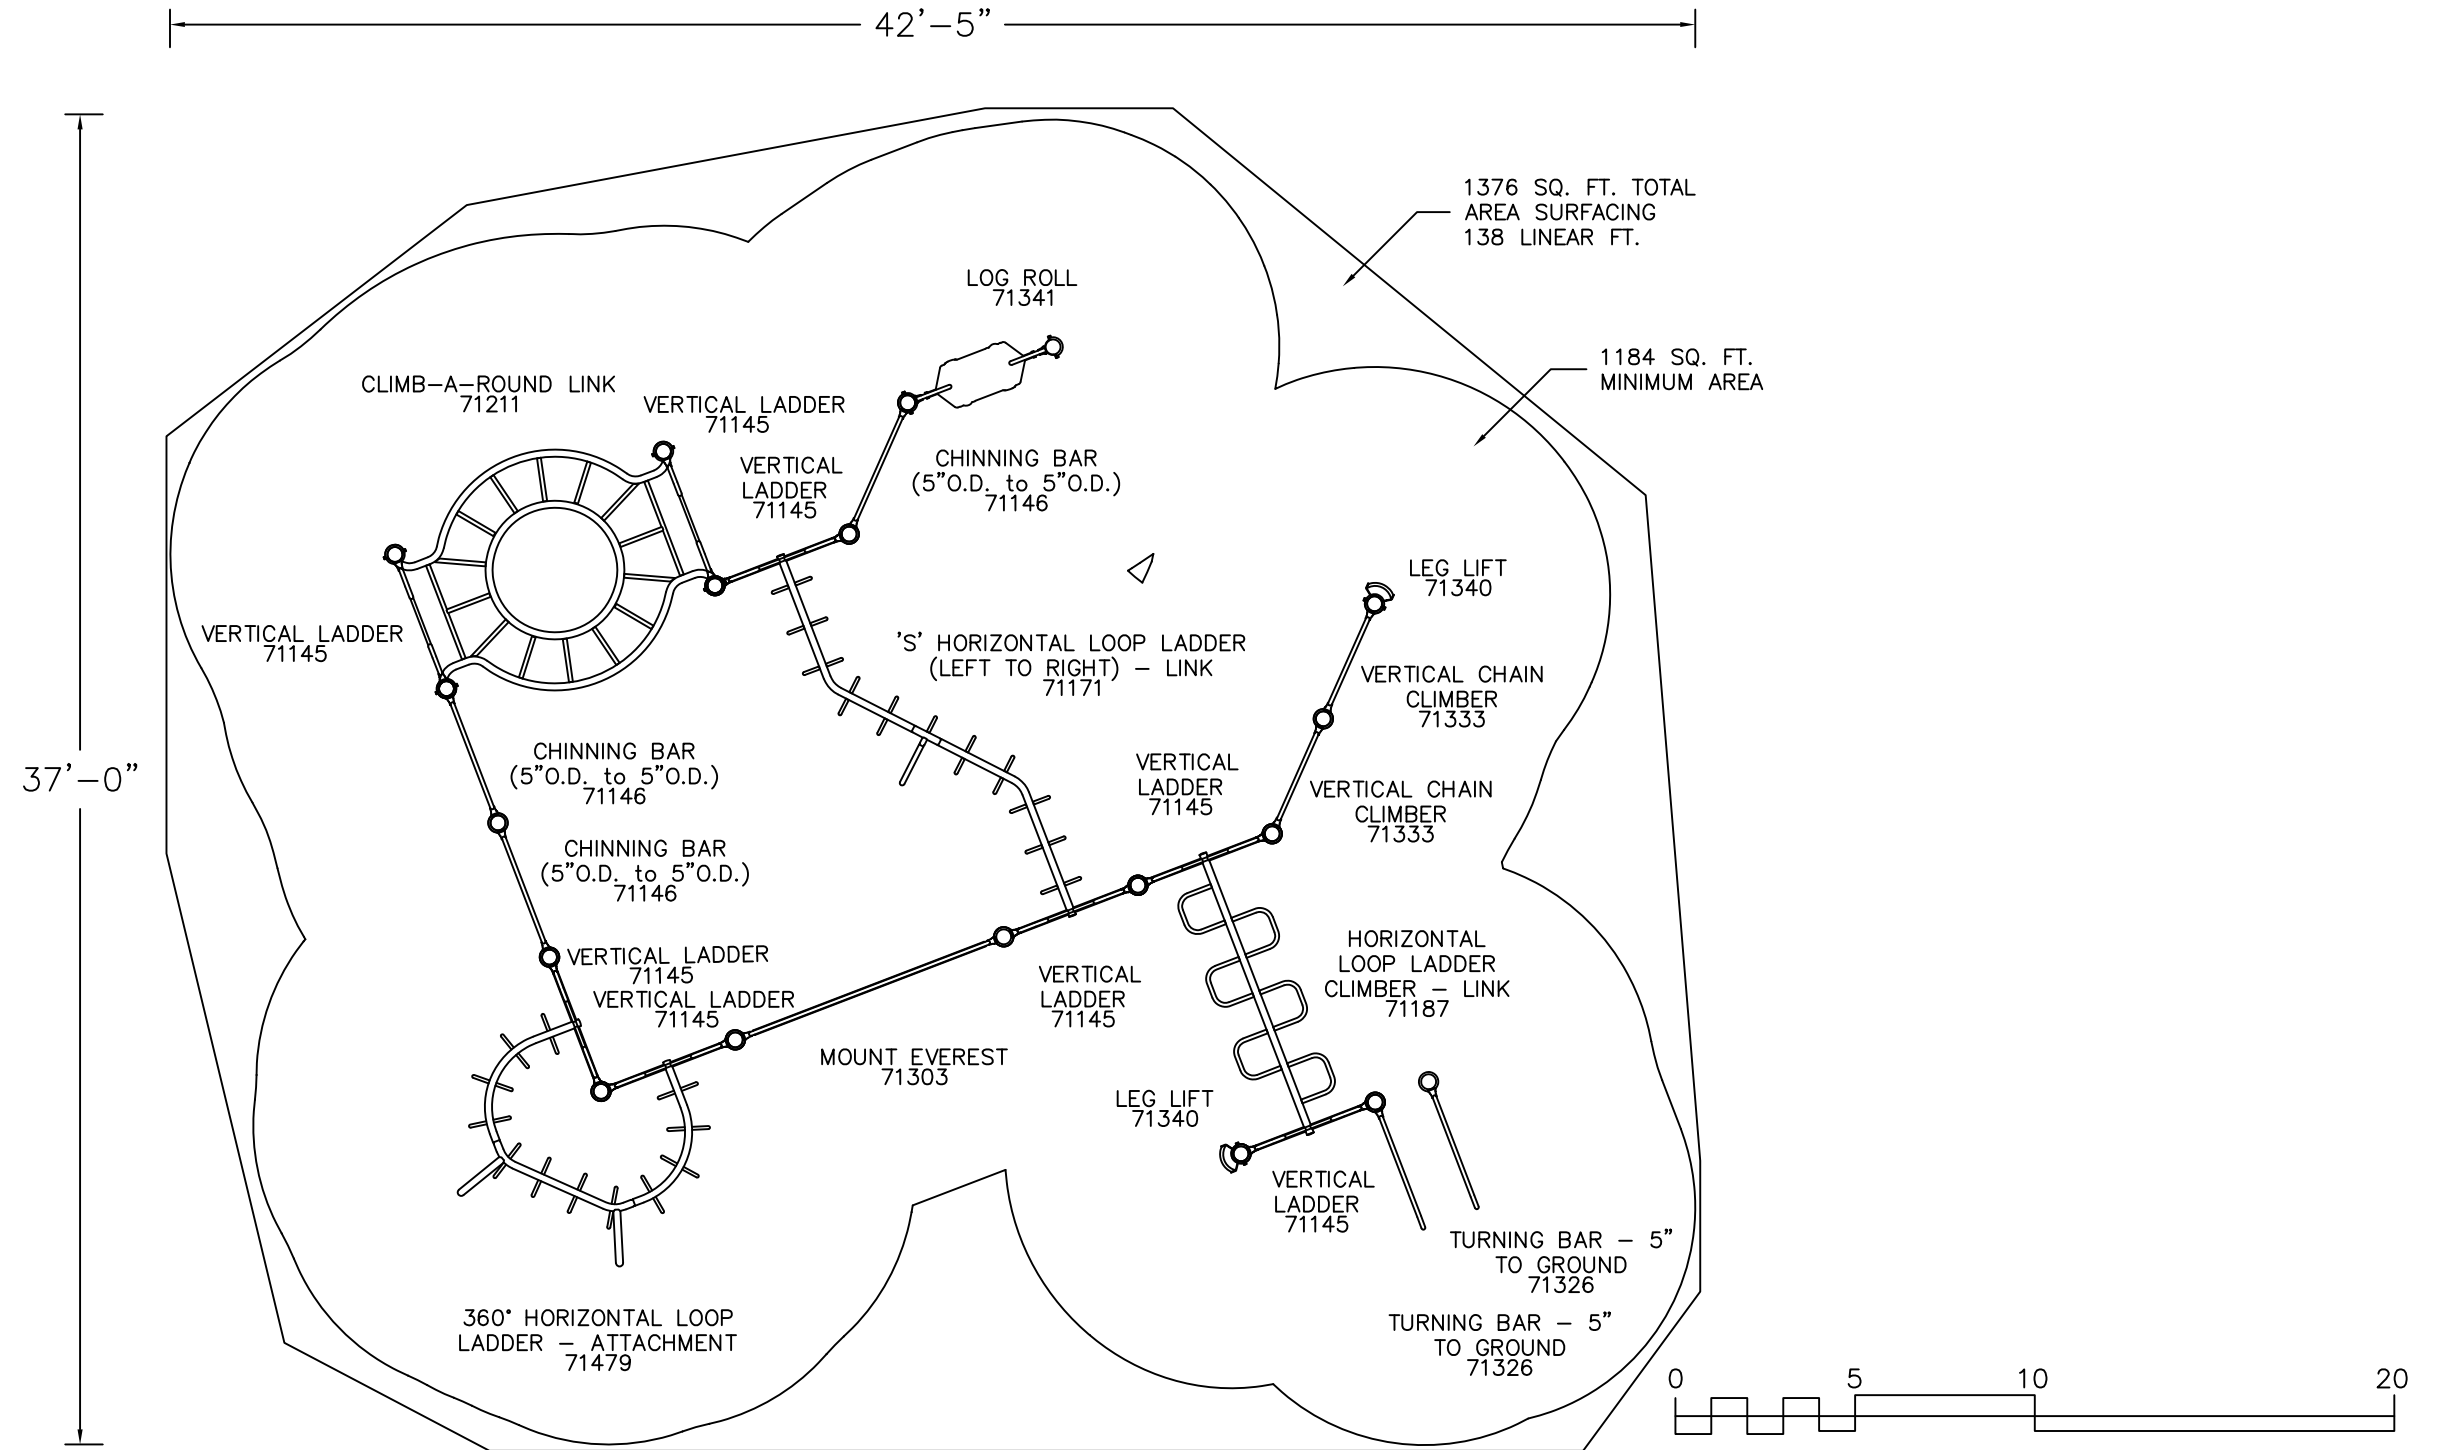

IMPORTANT: Never install play equipment over hard, unresilient surfaces such as asphalt, concrete, or compacted earth. It is the owner's responsibility to ensure the "minimum area required" contains an appropriate amount of resilient material to cushion accidental falls.