

This play equipment is recommended for children ages: **2-5 or 5-12**
 Minimum Area Required: **71'-1" X 29'-5"**

Scale: **3/16" = 1'-0"**
 This drawing can be scaled only when in an 11" x 17" format


Drawn By: **Rachel Miller**
 Date: **1/22/15**
 Quote Number: **725-86031**

play&park structures
 A PLAYCORE Company
 401 Chestnut St., Ste. 410
 Chattanooga, TN 37402
 800-727-1907 / www.playandpark.com




Total Play Components	15		
Elevated Play Components	11		
Elevated Play Components Accessible by Ramp	0	Req.	0
Elevated Components Accessible by Transfer	9	Req.	8
Accessible Ground Level Components Shown	4	Req.	4
Different Types of Ground Level Components	4	Req.	3

User Capacity
 80-90
Critical Fall Height
 8'-0"

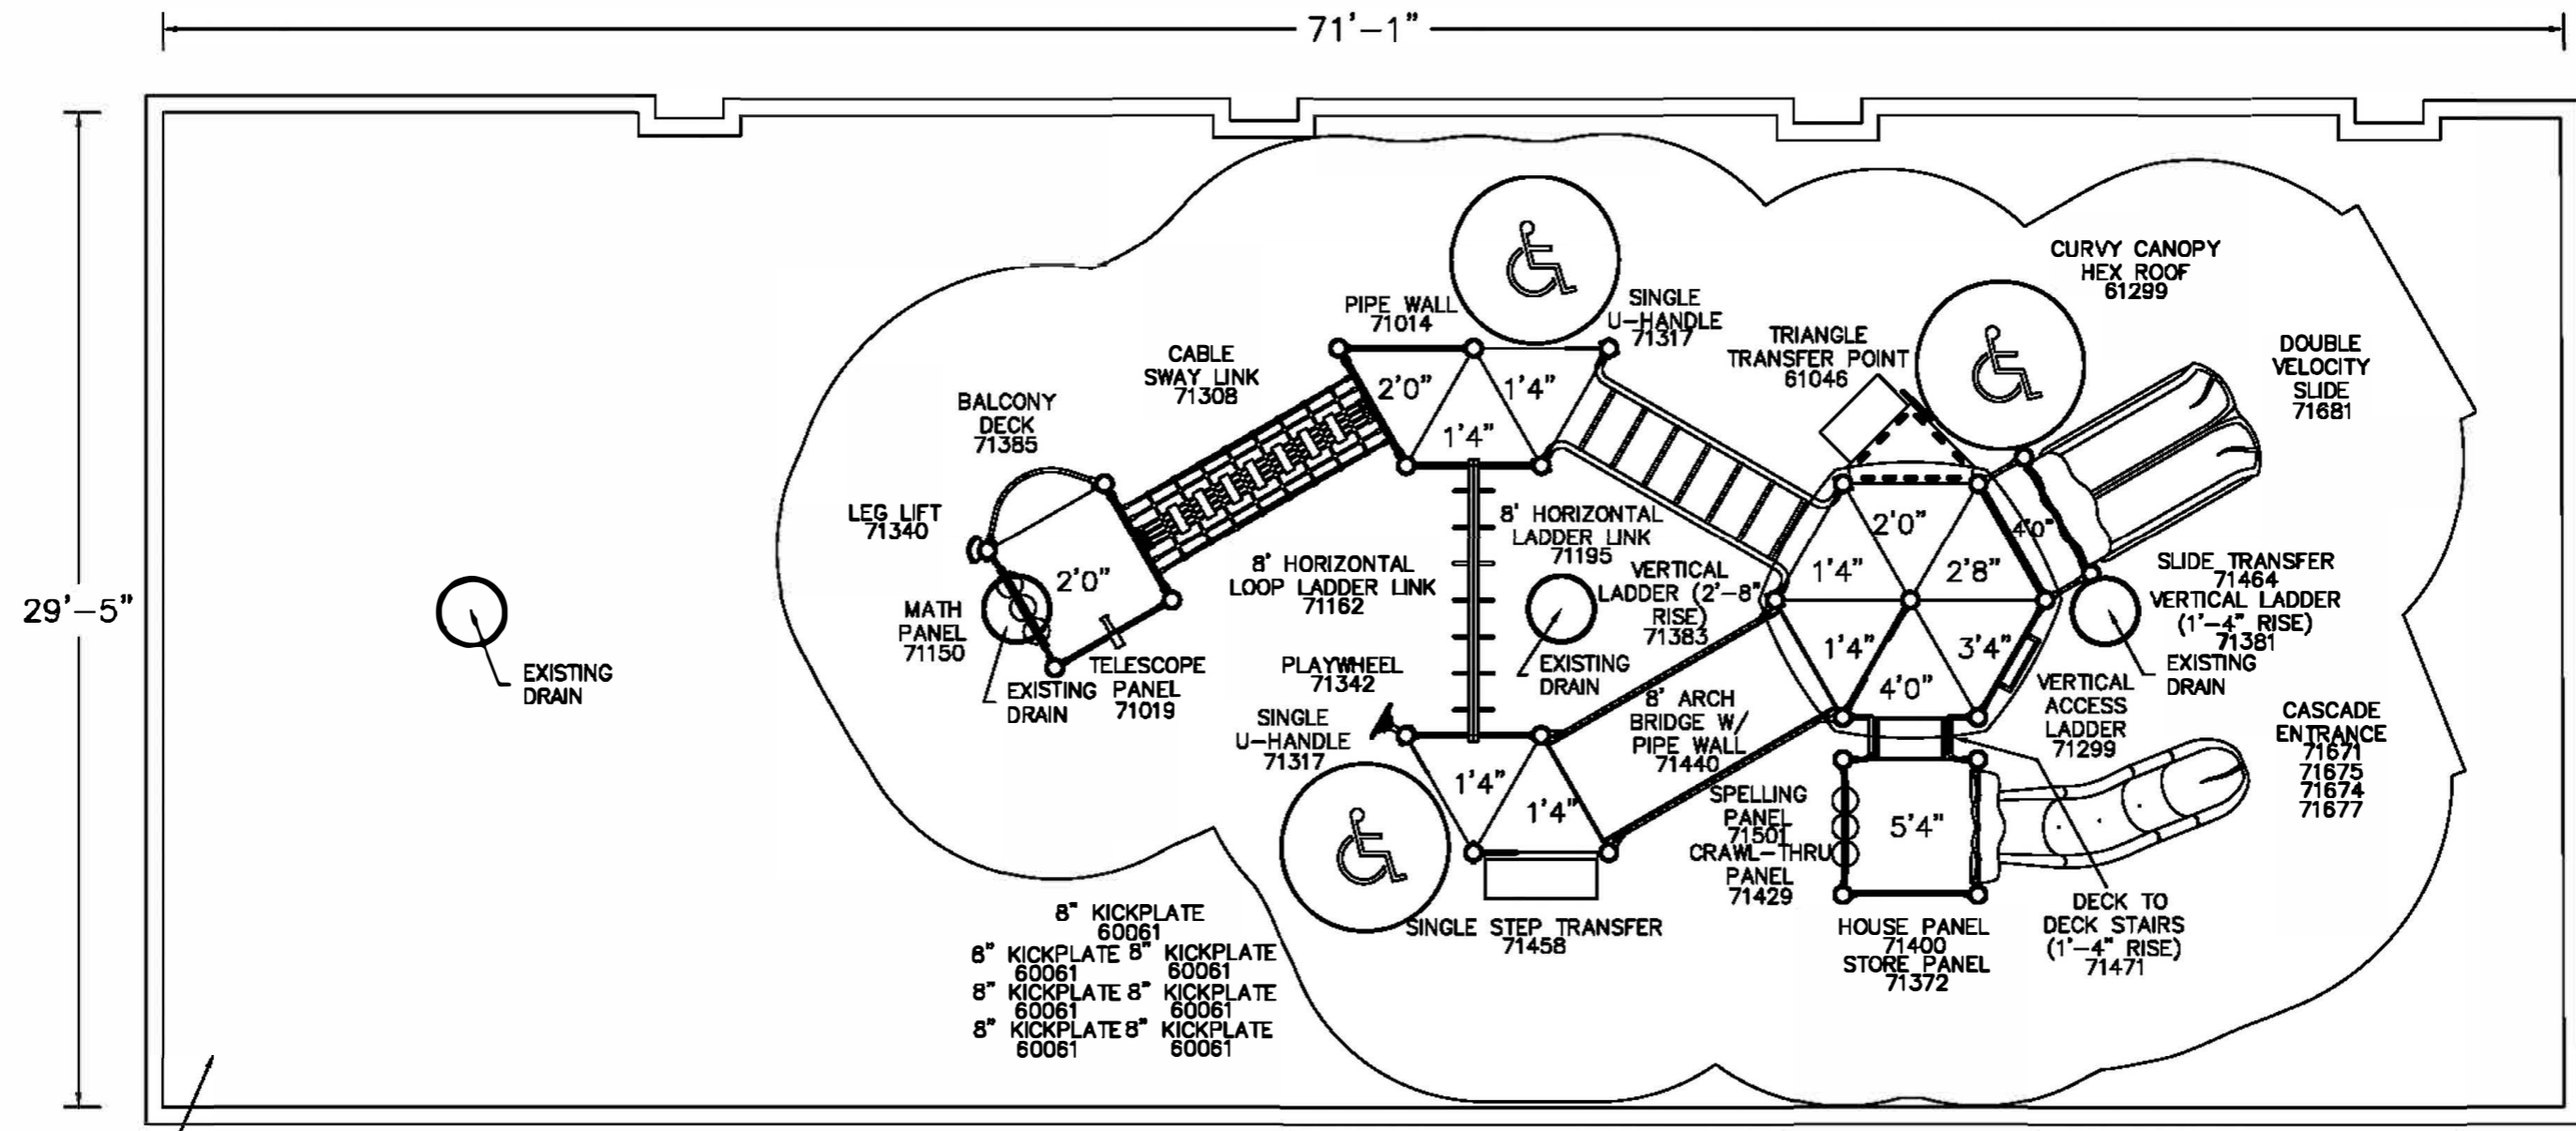

2079 SQ. FT.
 TOTAL AREA
 SURFACING

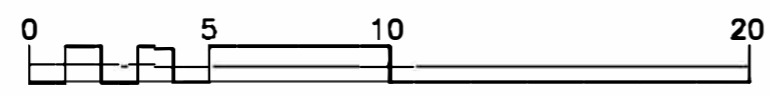

It is the manufacturer's opinion that the structure shown herein complies with current ada standards concerning accessibility if used with proper accessible surfacing and together with other necessary ground level play equipment.
IMPORTANT: Never install play equipment over hard, unresilient surfaces such as asphalt, concrete, or compacted earth. It is the owner's responsibility to ensure the "minimum area required" contains an appropriate amount of resilient material to cushion accidental falls.