


<div>Trike Town</div> <div>10-104213</div>	<div>This play equipment is recommended for children ages:</div> <div>2-5</div>	<div>Scale: 1/4"=1'-0"</div> <div>This drawing can be scaled only when in an 11" x 17" format</div>	<div>Drawn By: C. Jones</div> <div>Date: 7/26/17</div> <div>Quote Number: 10-104213</div>	<div><div>play&amp;park structures</div><div>A PLAYCORE Company</div><div>401 Chestnut St., Ste. 410 Chattanooga, TN 37402 800-727-1907 / www.playandpark.com</div></div>	<div><div><div></div></div></div>	<div>Total Play Components13</div> <div>Elevated Play Components9</div> <div>Elevated Play Components Accessible by Ramp0</div> <div>Elevated Components Accessible by Transfer5</div> <div>Accessible Ground Level Components Shown4</div> <div>Different Types of Ground Level Components3</div>	<div></div> <div>Req.</div> <div>0</div> <div>Req.</div> <div>5</div> <div>Req.</div> <div>3</div> <div>Req.</div> <div>3</div>	<div></div> <div>0</div> <div>5</div> <div>3</div> <div>3</div>	<div>User Capacity</div> <div>20-30</div> <div>Critical Fall Height</div> <div>5'-4"</div>
<div>Play &amp; Park Structures</div>	<div>Minimum Area Required:</div> <div>31'-8" X 30'-2"</div>								

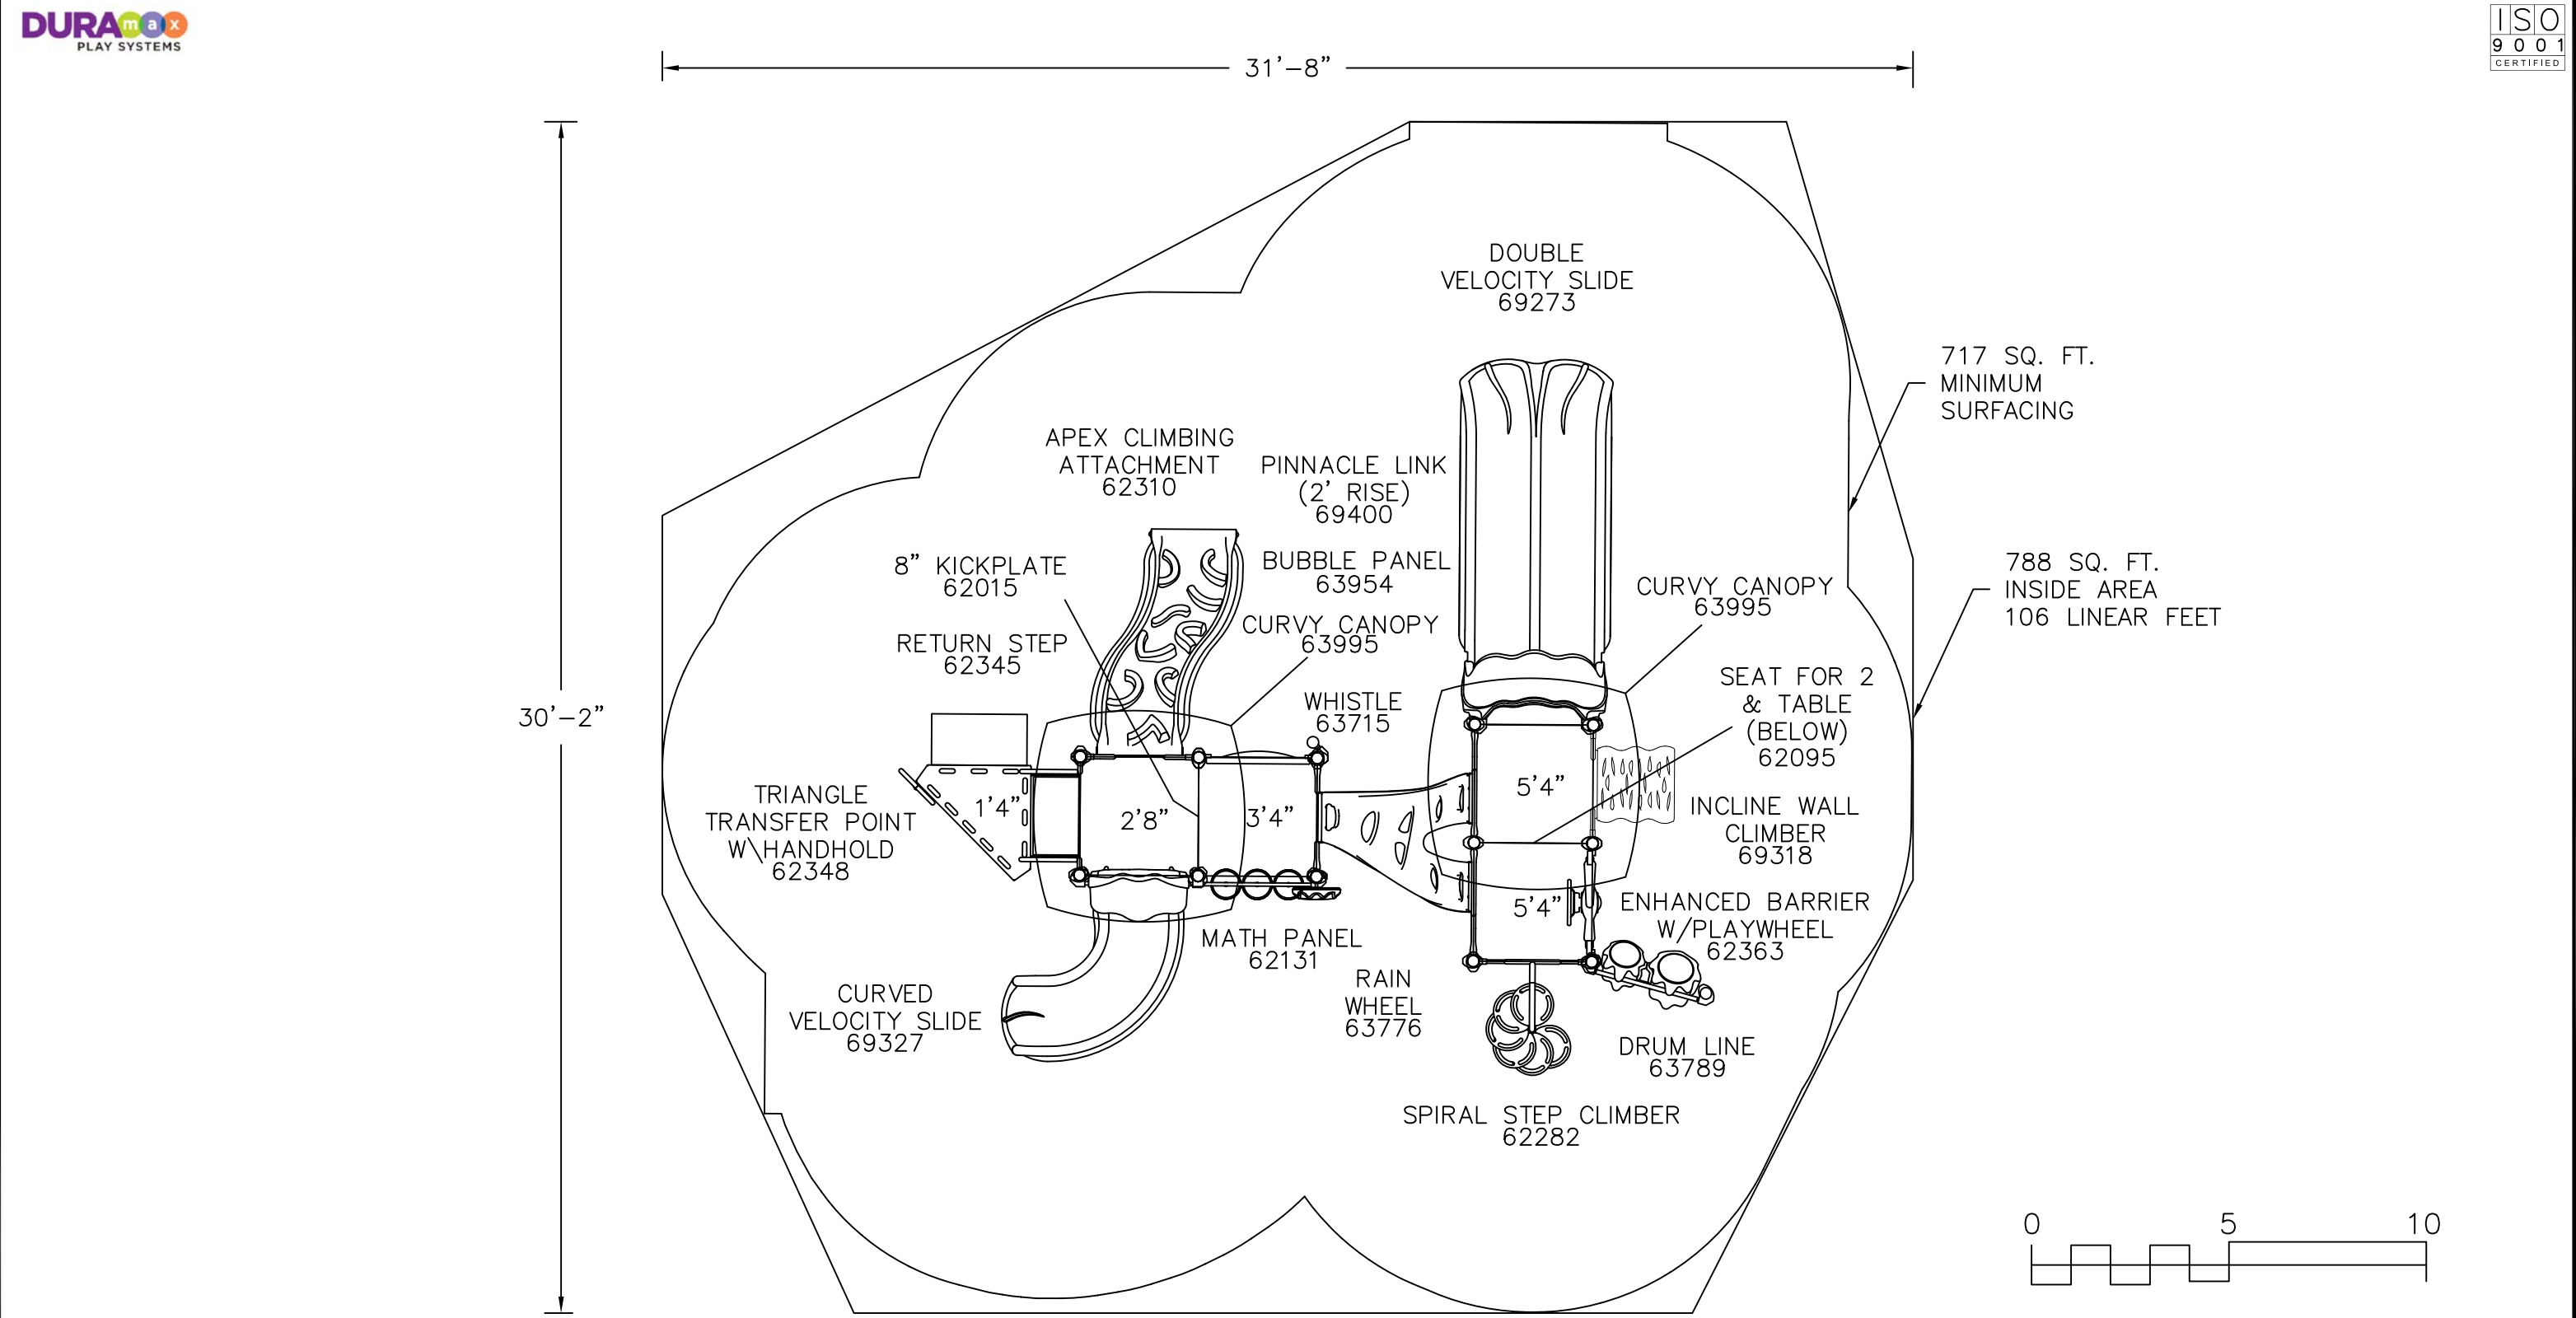

It is the manufacturer's opinion that the structure shown herein complies with current ada standards concerning accessibility if used with proper accessible surfacing and together with other necessary ground level play equipment.

**IMPORTANT:** Never install play equipment over hard, unresilient surfaces such as asphalt, concrete, or compacted earth. It is the owner's responsibility to ensure the "minimum area required" contains an appropriate amount of resilient material to cushion accidental falls.