

Futurama  
10-109413A

This play equipment is recommended for children ages: 5-12  
Minimum Area Required: 39'-7" x 32'-3"

Scale: 1/4" = 1'-0"  
This drawing can be scaled only when in an 11" x 17" format

Drawn By:  
Date: 7/8/2022  
Quote Number: 10-109413A

**play&park structures**  
A PLAYCORE COMPANY  
401 Chestnut St., Ste. 410  
Chattanooga, TN 37402  
800-727-1907 / www.playandpark.com




Total Play Components	14		
Elevated Play Components	10	Req.	0
Elevated Play Components Accessible by Ramp	0	Req.	5
Elevated Components Accessible by Transfer	5	Req.	3
Accessible Ground Level Components Shown	4	Req.	3
Different Types of Ground Level Components	3	Req.	3

User Capacity: 35-45  
Critical Fall Height: 8'-0"




39' - 7"

32' - 3"

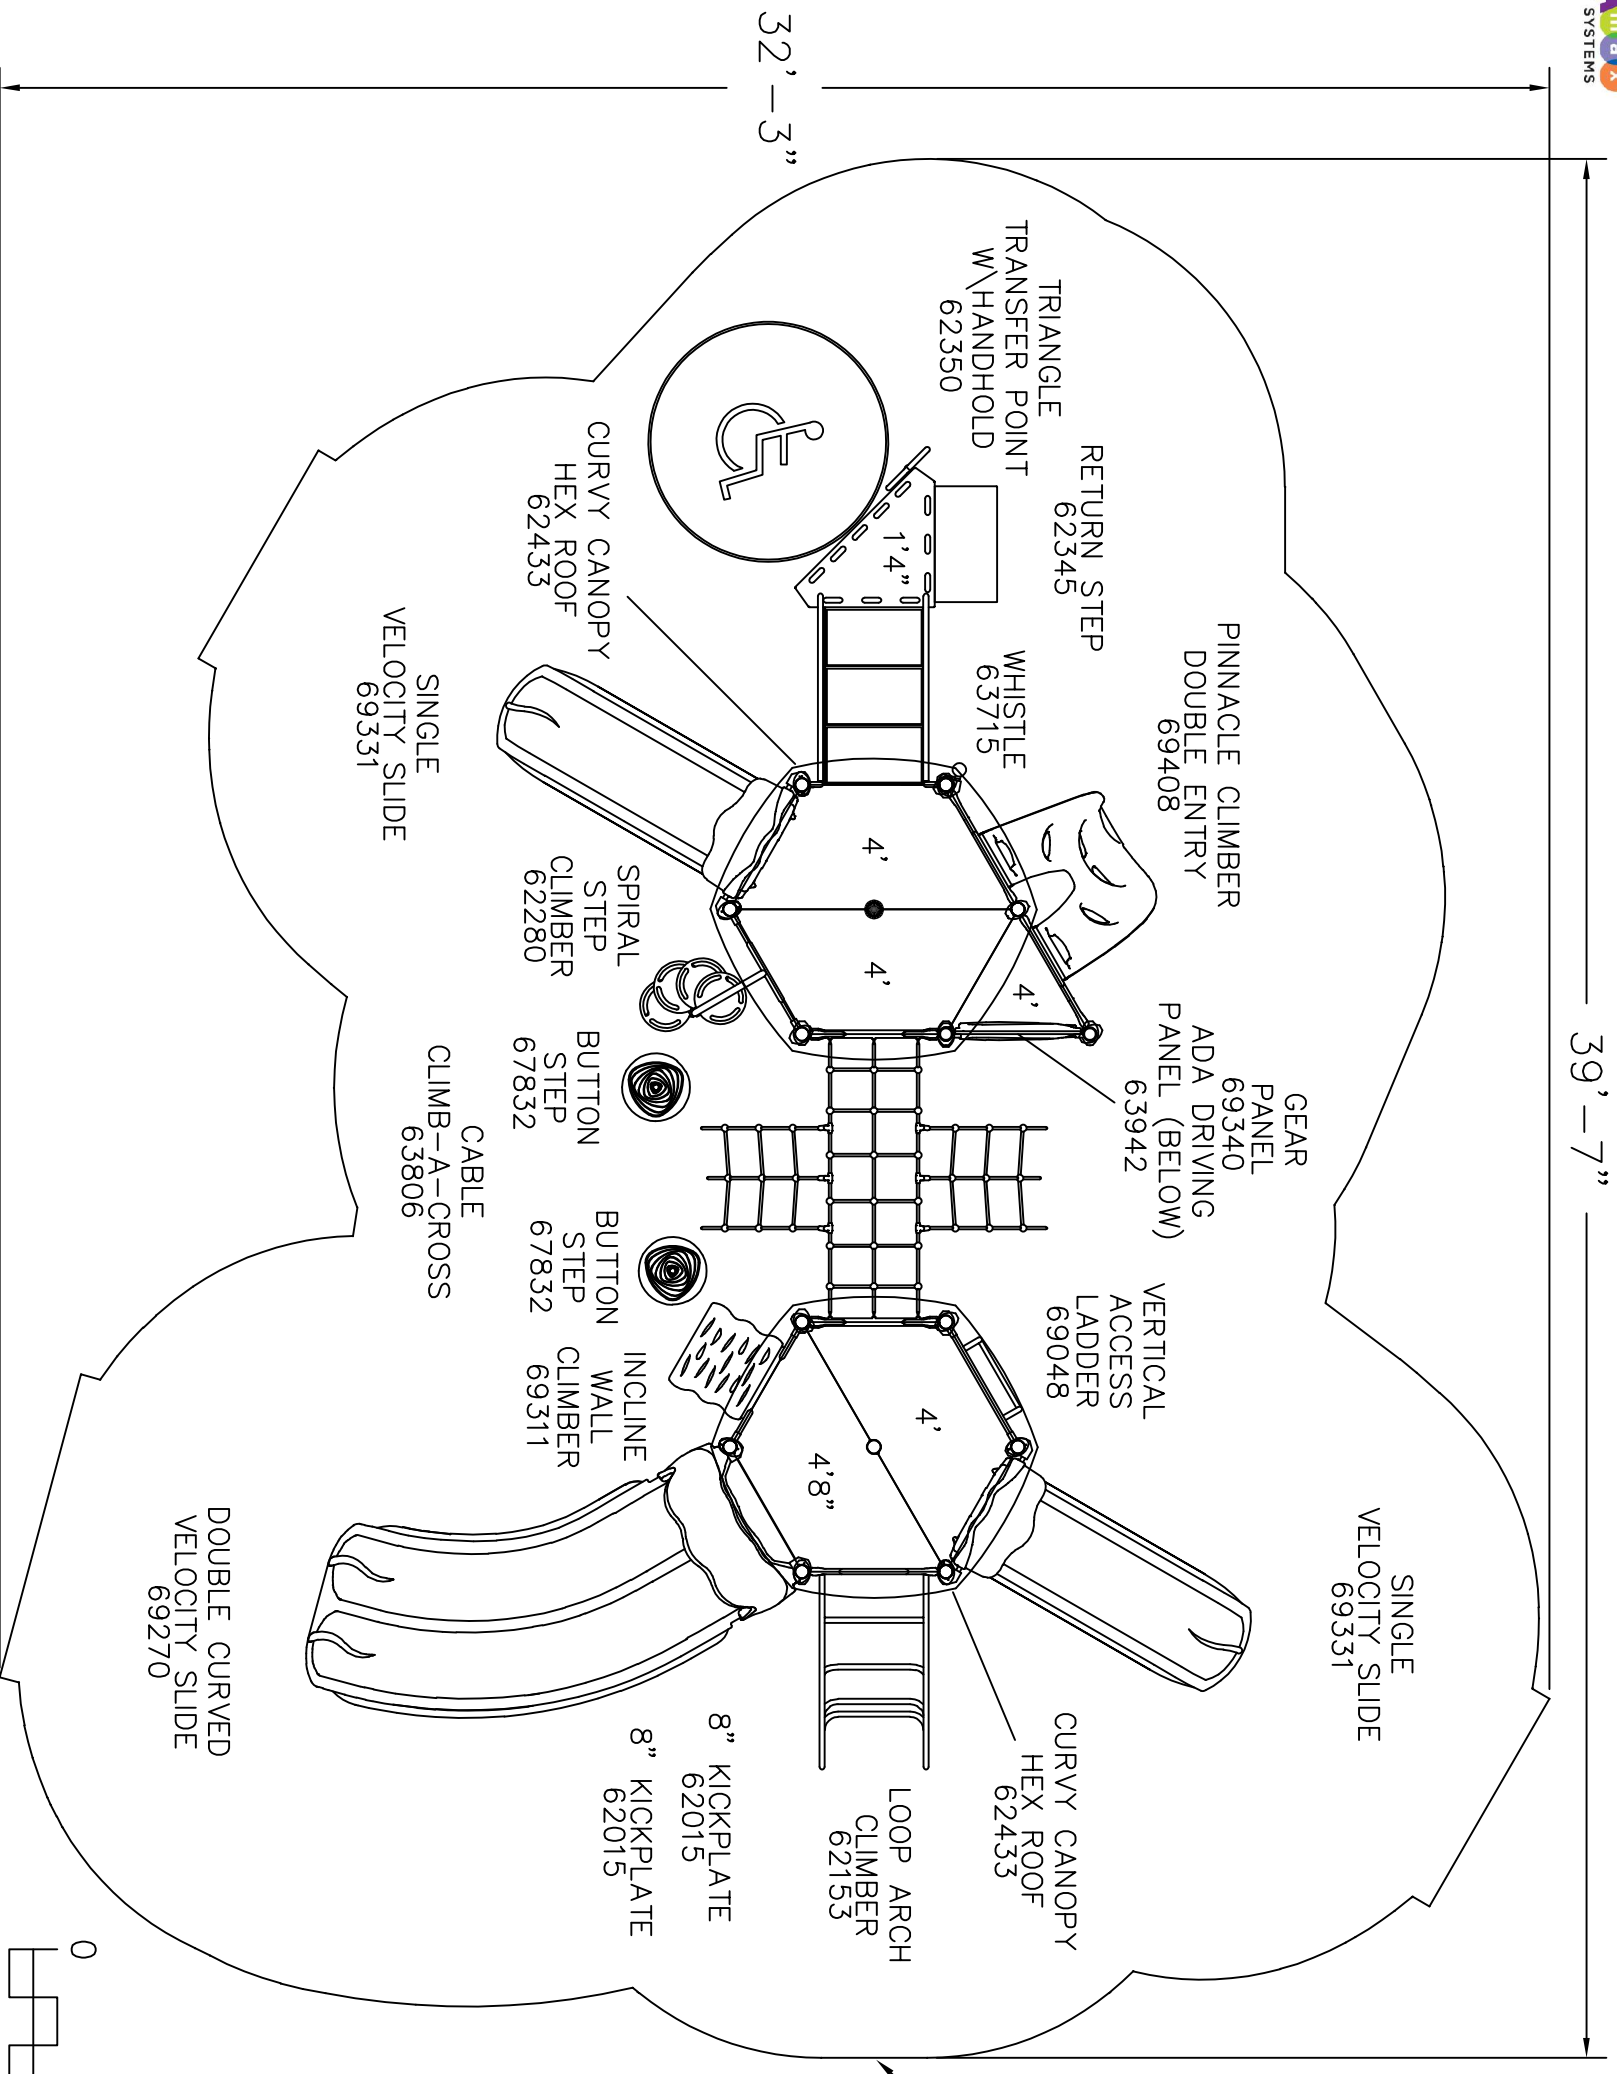

905 SQ FT MINIMUM SURFACING

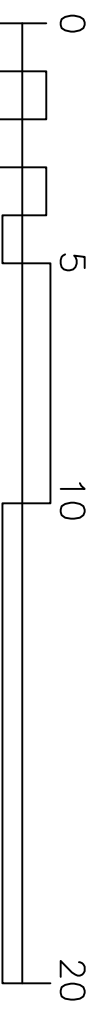

It is the manufacturer's opinion that the structure shown herein complies with current ADA standards concerning accessibility if used with proper accessible surfacing and together with other necessary ground level play equipment.  
**IMPORTANT:** Never install play equipment over hard, unresilient surfaces such as asphalt, concrete, or compacted earth. It is the owner's responsibility to ensure the "minimum area required" contains an appropriate amount of resilient material to cushion accidental falls.

