

Twin Peaks
10-115372
Play & Park Structures



This play equipment is recommended for children ages: 5-12
Minimum Area Required: 40'-4" x 38'-10"

Scale: 3/16" = 1'-0"
This drawing can be scaled only when in an 11" x 17" format



Drawn By:
Date: 7/7/2022
Quote Number: 10-115372

play&park structures
A PLAYCORE Company
544 Chestnut Street
Chattanooga, TN 37402
800-727-1907 / www.playandpark.com



Total Play Components	Elevated Play Components	Elevated Play Components Accessible by Ramp	Elevated Components Accessible by Transfer	Accessible Ground Level Components Shown	Different Types of Ground Level Components
11	8	0	5	3	3

User Capacity	Critical Fall Height
30-40	8'-0"

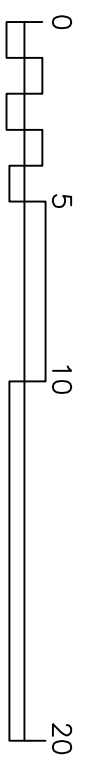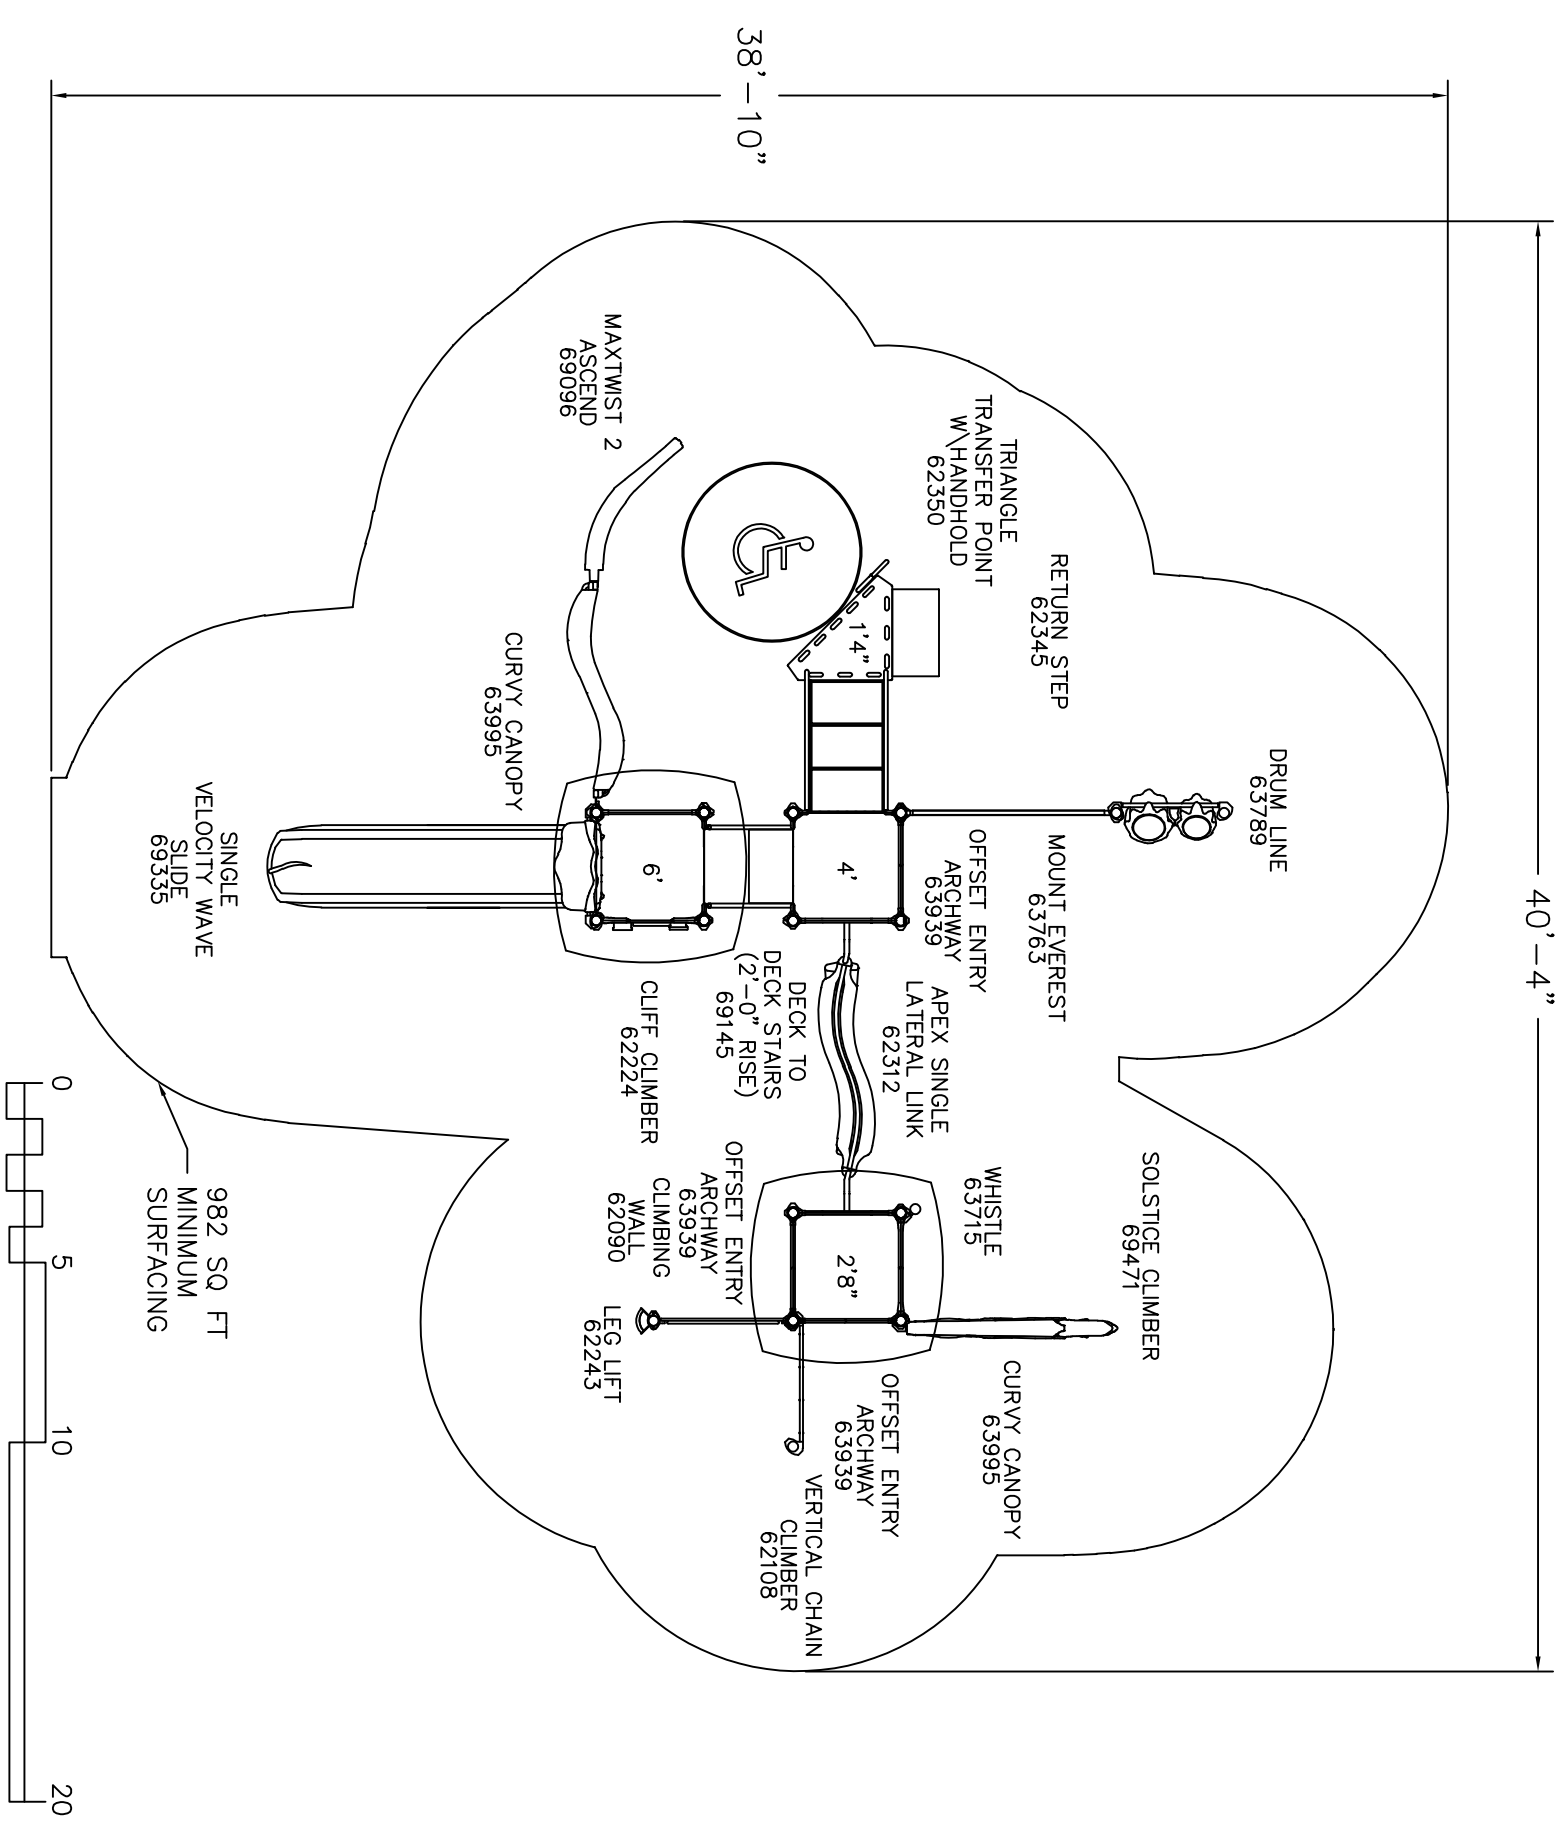

982 SQ FT MINIMUM SURFACING

It is the manufacturer's opinion that the structure shown herein complies with current ada standards concerning accessibility if used with proper accessible surfacing and together with other necessary ground level play equipment.
IMPORTANT: Never install play equipment over hard, unresilient surfaces such as asphalt, concrete, or compacted earth. It is the owner's responsibility to ensure the "minimum area required" contains an appropriate amount of resilient material to cushion accidental falls.