

Banyan Tree
10-122139

Play and Park Structures




This play equipment is recommended for children ages: 5-12
Minimum Area Required: 49'-8" x 54'-0"

Scale: 1/8" = 1'-0"
This drawing can be scaled only when in an 11" x 17" format


Drawn By:
Date: 7/8/2022
Quote Number: 10-122139

play&park structures
A PLAYCORE Company
544 Chestnut Street
Chattanooga, TN 37402
800-727-1907 / www.playandpark.com

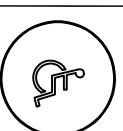

Total Play Components	27
Elevated Play Components	16
Elevated Play Components Accessible by Ramp	0
Elevated Components Accessible by Transfer	16
Accessible Ground Level Components Shown	11
Different Types of Ground Level Components	6

User Capacity
65-85
Critical Fall Height
8'-0"

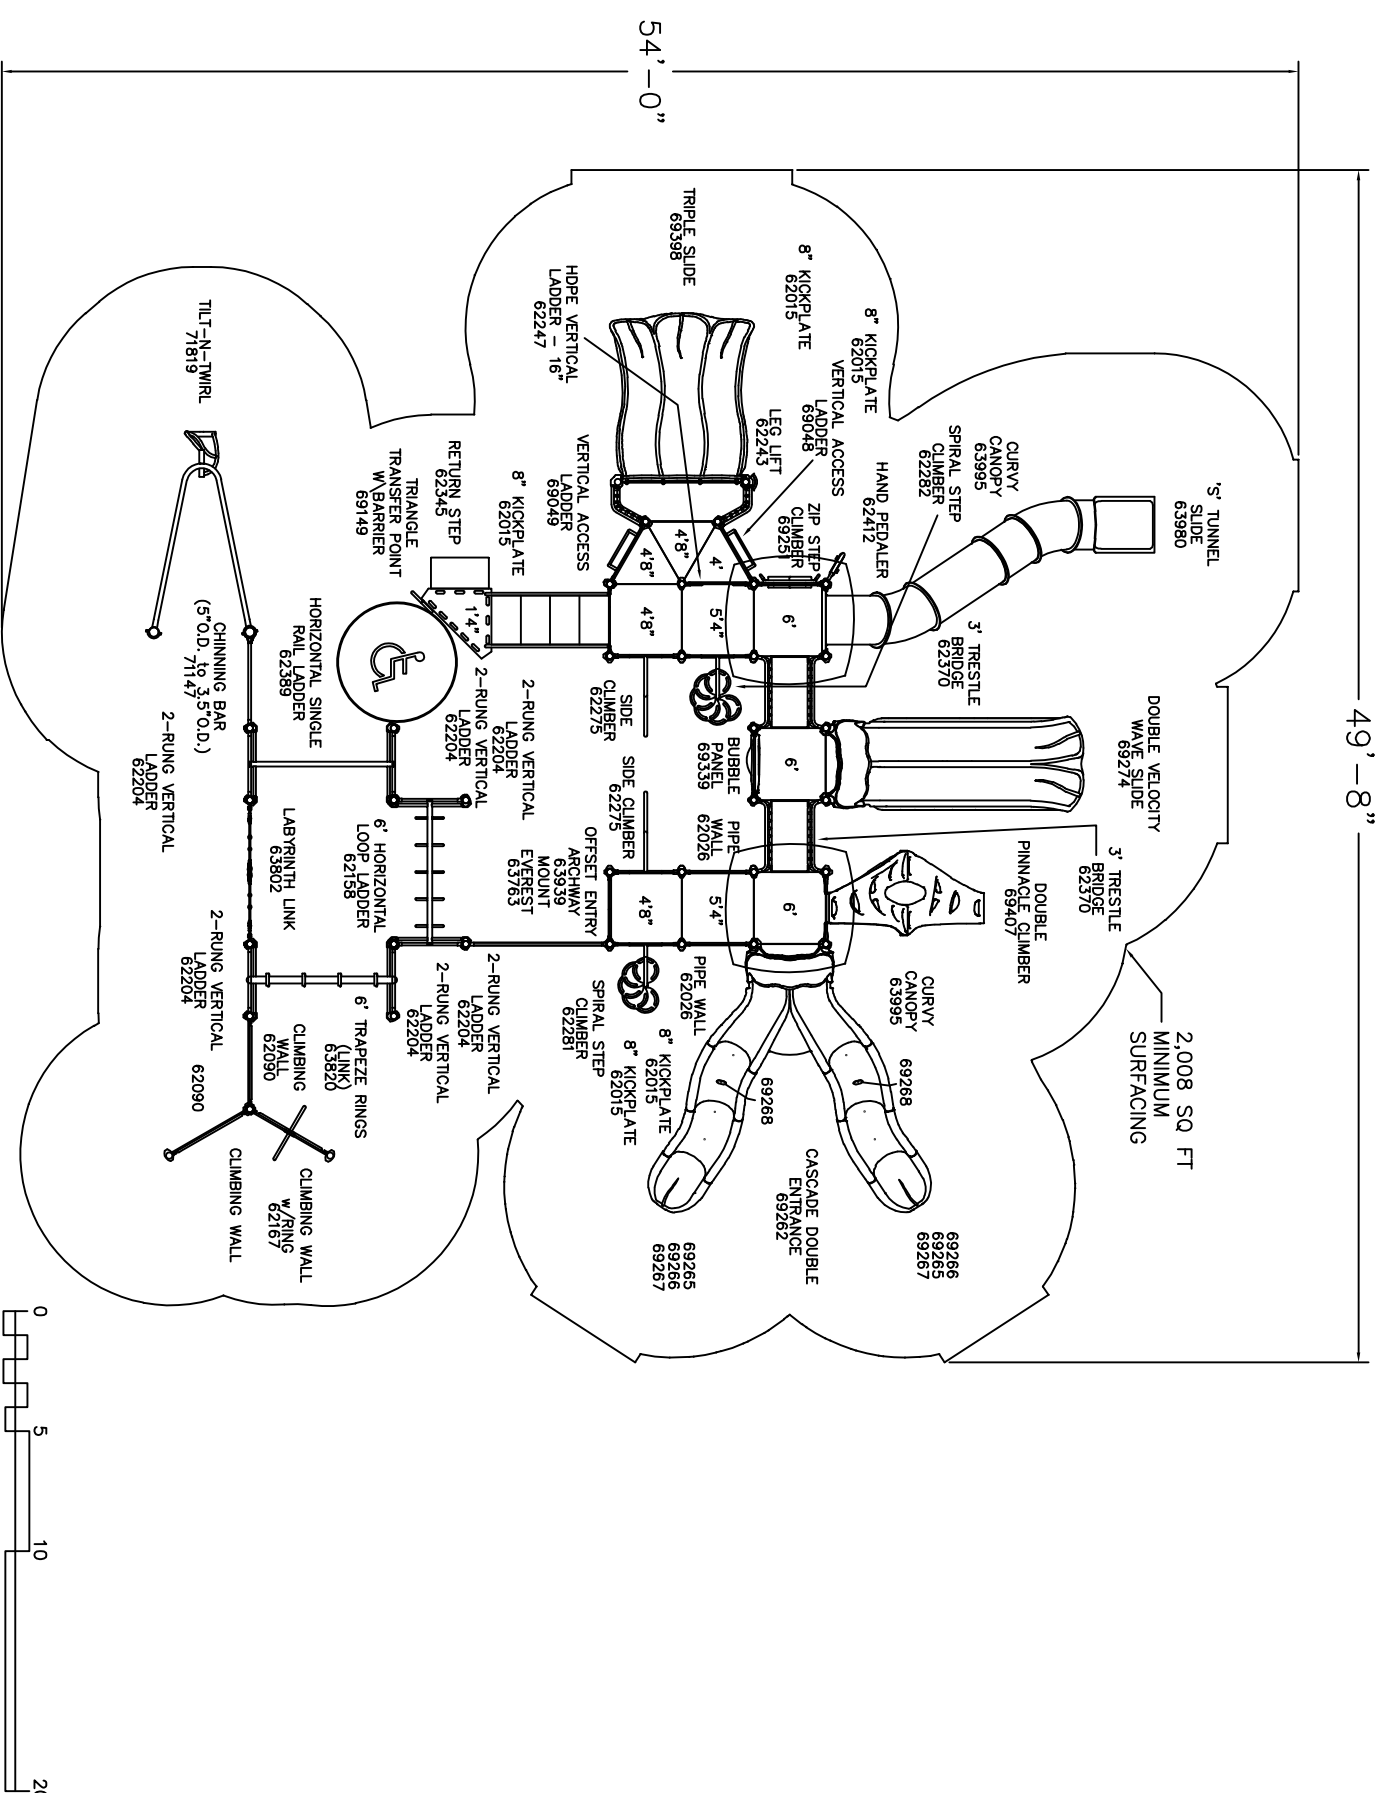

It is the manufacturer's opinion that the structure shown herein complies with current ada standards concerning accessibility if used with proper accessible surfacing and together with other necessary ground level play equipment. **IMPORTANT:** Never install play equipment over hard, unresilient surfaces such as asphalt, concrete, or compacted earth. It is the owner's responsibility to ensure the "minimum area required" contains an appropriate amount of resilient material to cushion accidental falls.