

WEBSITE UNIT
2016

PLAY & PARK STRUCTURES

This play equipment is recommended for children ages:
2-5


Minimum Area Required:
36'-5" X 21'-0"

Scale: 1" = 5'-0"
This drawing can be scaled only when in an 11" x 17" format

Drawn By:
BOB FLATT
Date:
01/08/16
Quote Number:
10-95232

play&park
structures

A PLAYCORE Company
401 Chestnut St., Ste. 410
Chattanooga, TN 37402
800-727-1907 / www.playandpark.com

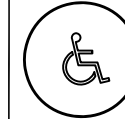


Total Play Components	12		
Elevated Play Components	8		
Elevated Play Components Accessible by Ramp	0	Req.	0
Elevated Components Accessible by Transfer	8	Req.	4
Accessible Ground Level Components Shown	4	Req.	3
Different Types of Ground Level Components	3	Req.	3

User Capacity

45-55

Critical Fall Height

5'-4"

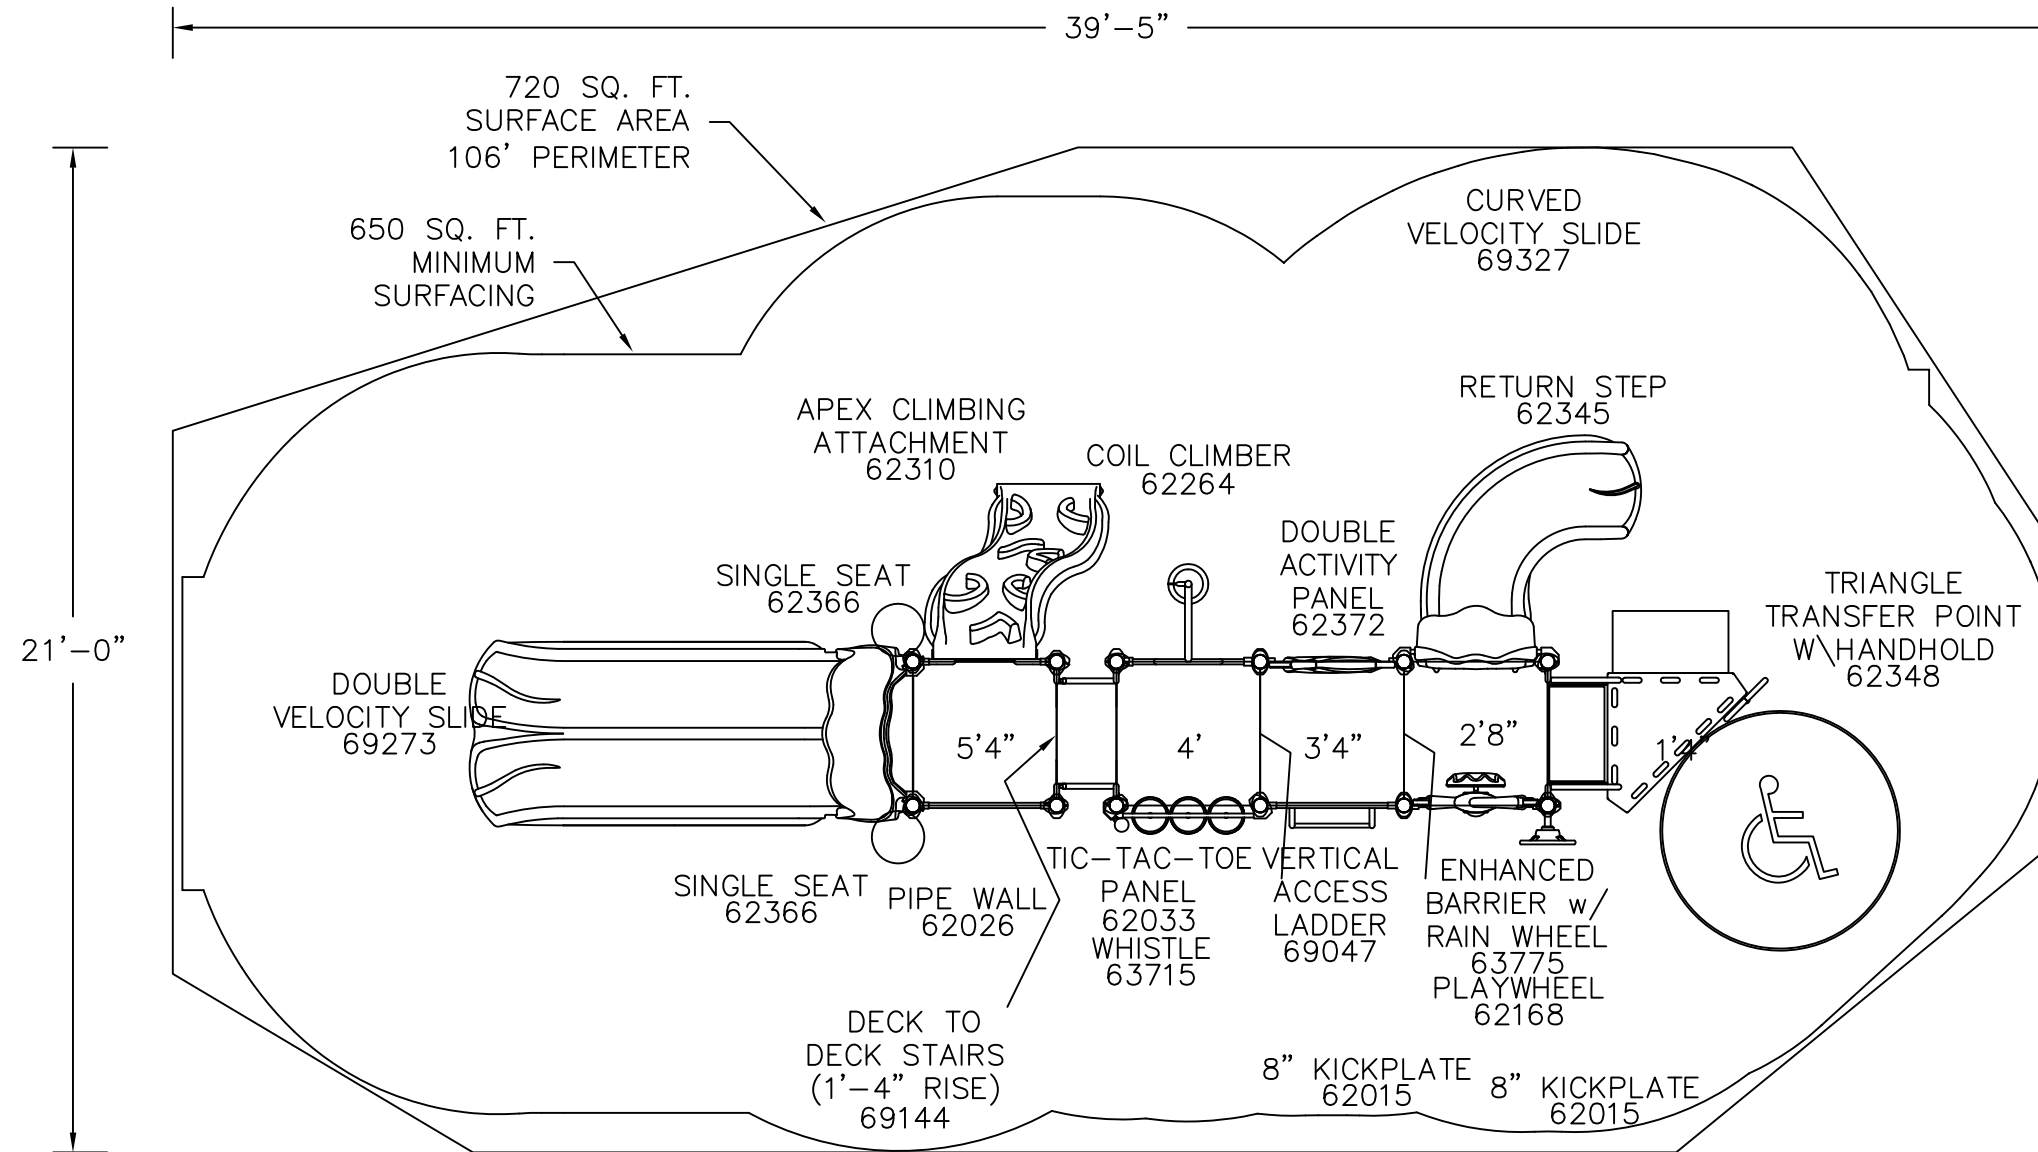

It is the manufacturer's opinion that the structure shown herein complies with current ada standards concerning accessibility if used with proper accessible surfacing and together with other necessary ground level play equipment.

IMPORTANT: Never install play equipment over hard, unresilient surfaces such as asphalt, concrete, or compacted earth. It is the owner's responsibility to ensure the "minimum area required" contains an appropriate amount of resilient material to cushion accidental falls.