

Eclipse  
68473

Play & Park Structures

**SKYLINE**

This play equipment is recommended for children ages: 5-12  
Minimum Area Required: 27'-2" x 26'-11"


Scale: 1/4" = 1'-0"  
This drawing can be scaled only when in an 11" x 17" format

Drawn By:  
Date: 6/6/2022  
Quote Number: 68473

**play&park structures**  
A PLAYCORE Company  
544 Chestnut Street  
Chattanooga, TN 37402  
800-727-1907 / www.playandpark.com

User Capacity: 10-15  
Critical Fall Height: 8'-0"

ISO  
9001  
CERTIFIED

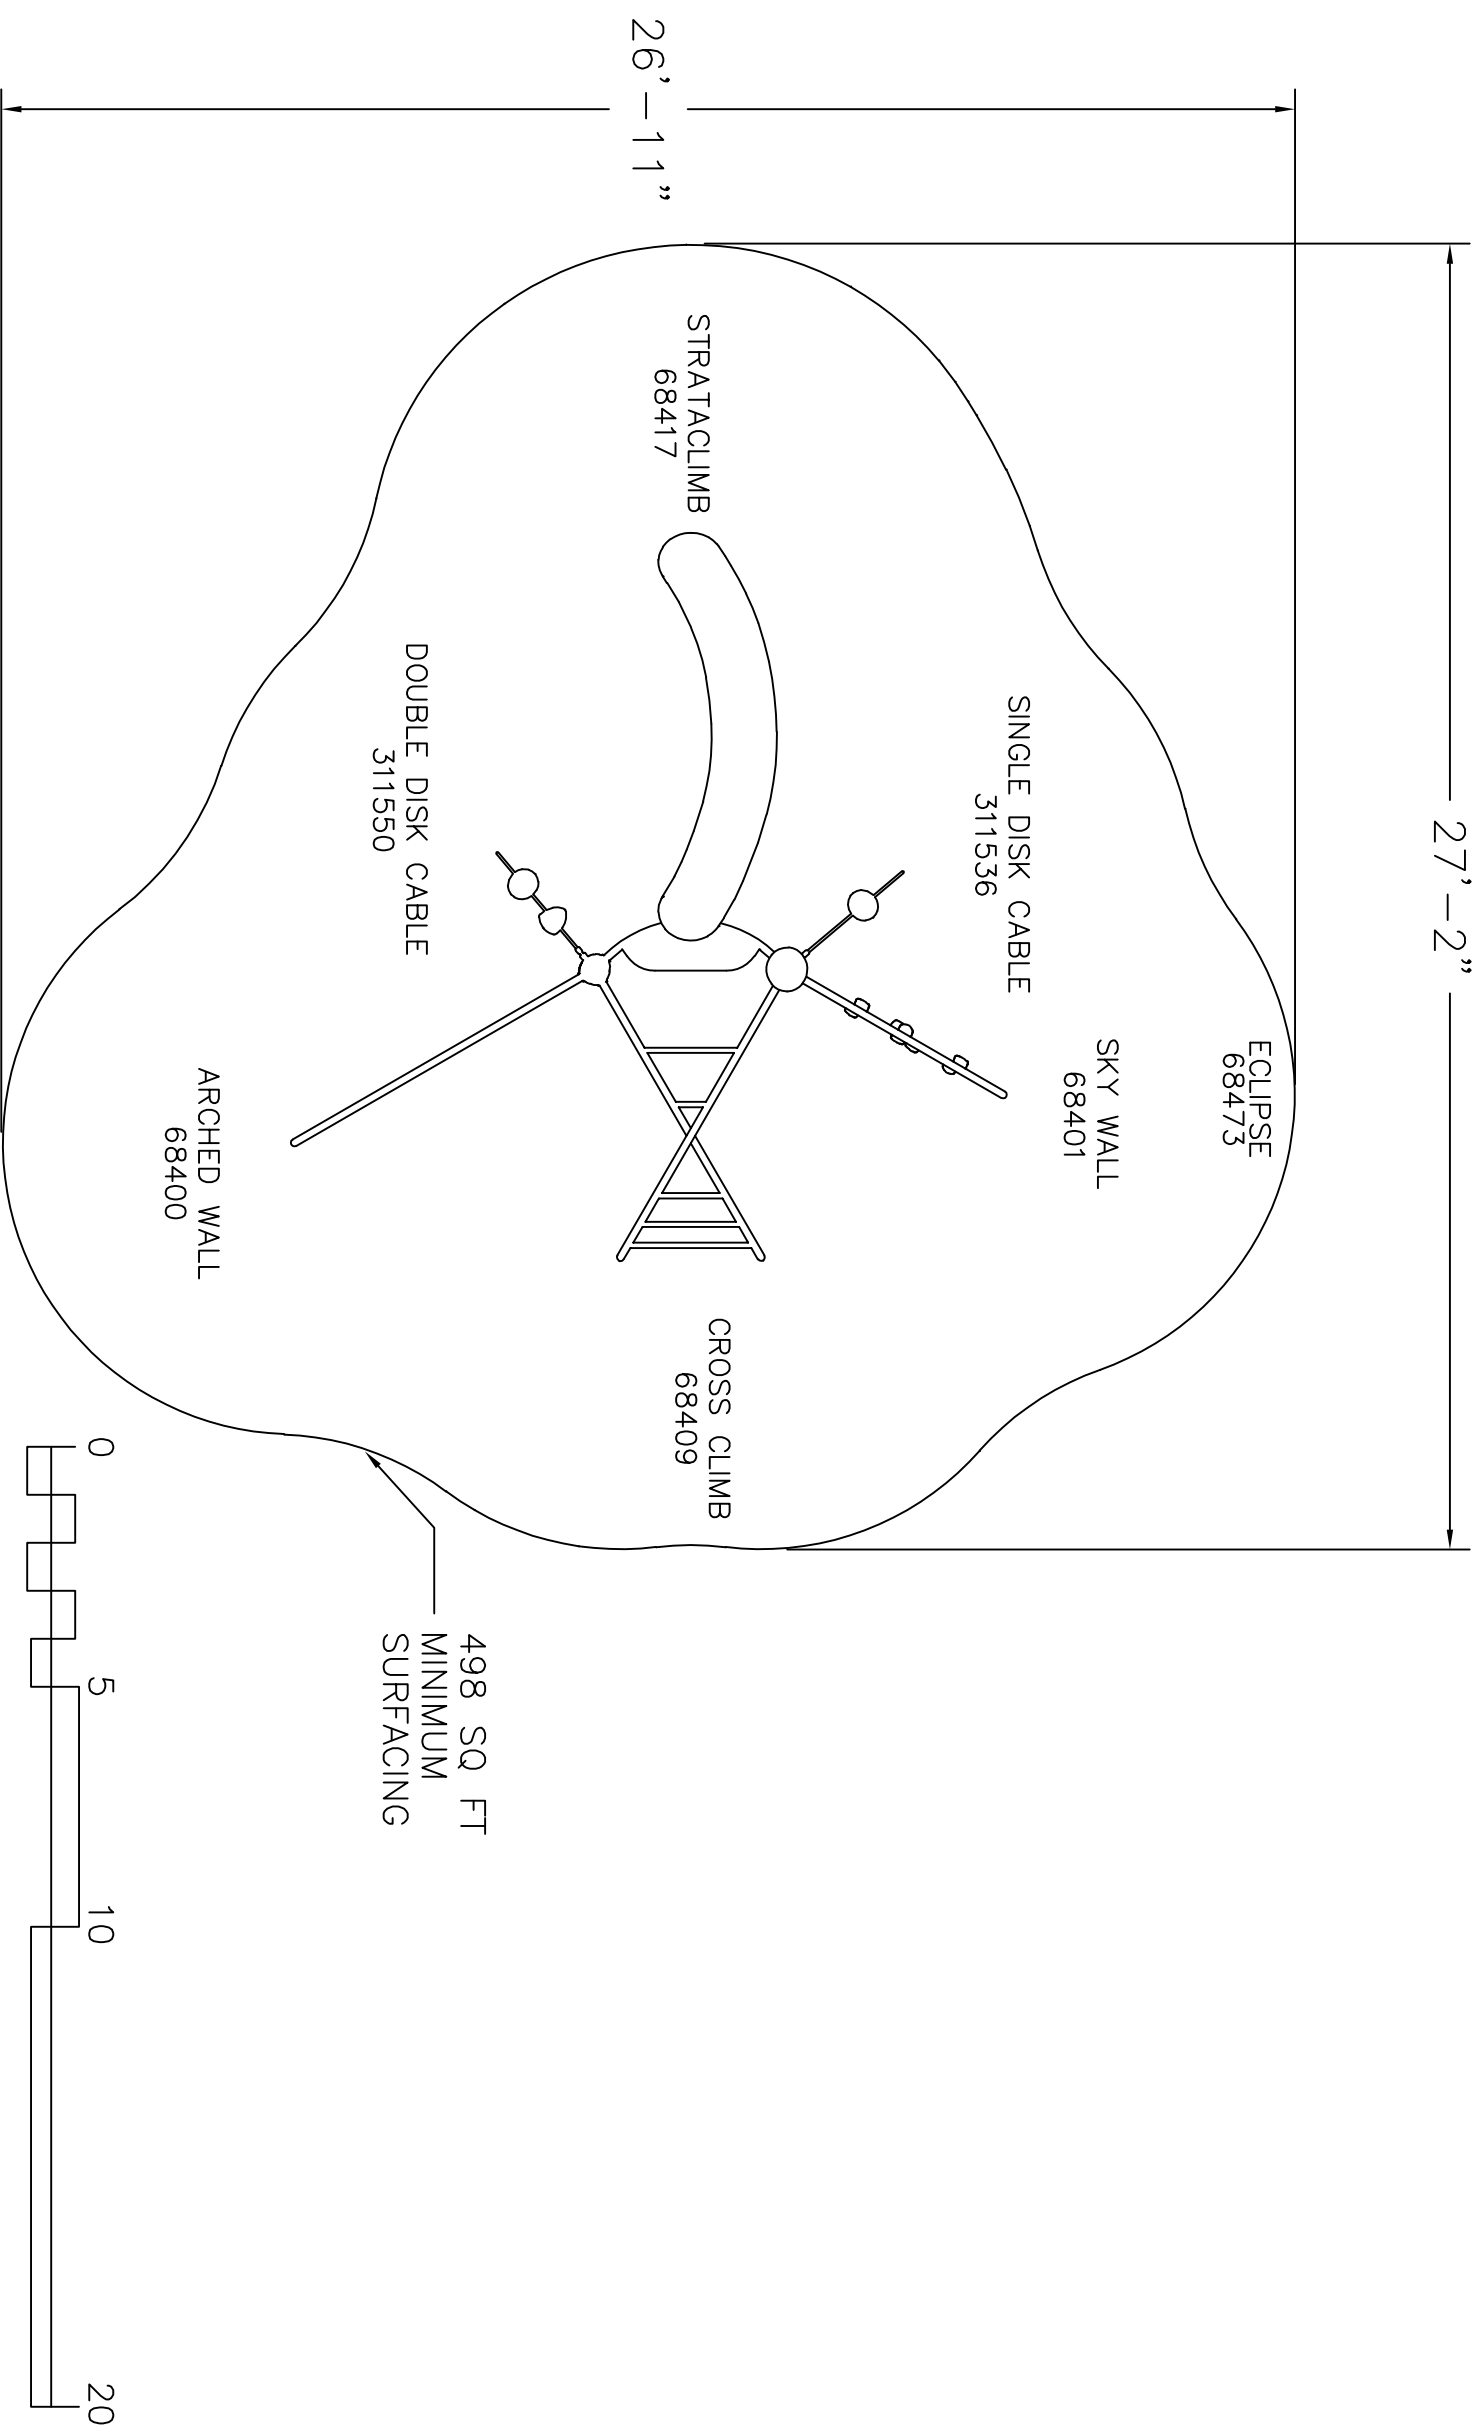

Top View drawings and measurements are for overall site and structure appearance purposes. Top view should not be conceived as a construction detail; therefore, all measurements and slope requirements should be field verified prior to construction.  
**IMPORTANT:** Never install play equipment over hard, unresilient surfaces such as asphalt, concrete, or compacted earth. It is the owner's responsibility to ensure the "minimum area required" contains an appropriate amount of resilient material to cushion accidental falls.